

## NOTICE. MEETING MODIFICATION DUE TO COVID-19



Pursuant to Governor Pritzker Executive Order 2020-07 which suspends the requirement of the Illinois Open Meetings Act requiring in-person attendance by members of a public body during the duration of the Gubernatorial Disaster Proclamation, the City Council will be using the virtual meeting platform, Zoom. All staff and Council members will be meeting virtually through this platform. **See meeting instructions at the bottom of the agenda.** Public comments can be emailed in advance of the meeting to [kschultheis@prospect-heights.org](mailto:kschultheis@prospect-heights.org).

**IN ACCORDANCE WITH THE APPLICABLE STATUTES OF THE STATE OF ILLINOIS AND ORDINANCES OF THE CITY OF PROSPECT HEIGHTS, NOTICE IS HEREBY GIVEN THAT**

**THE CITY COUNCIL WORKSHOP TELECONFERENCE MEETING  
OF THE MAYOR AND CITY COUNCIL OF THE CITY OF PROSPECT HEIGHTS  
WILL BE HELD ON MONDAY, MAY 11, 2020 AT 6:30 P.M.**

**MAYOR NICHOLAS J. HELMER PRESIDING**

**THIS MEETING WILL BE RECORDED AND AVAILABLE ON THE CITY'S WEBSITE  
ATTENDEES WHO WISH TO SPEAK ON AGENDA OR NON-AGENDA ITEMS WILL BE PROVIDED  
AN OPPORTUNITY DURING THE TELECONFERENCE.**

**THERE IS A FIVE MINUTE TIME LIMIT FOR SPEAKERS.**

**DURING WHICH TELECONFERENCE MEETING IT IS ANTICIPATED THERE WILL BE  
DISCUSSION AND CONSIDERATION OF AND, IF SO DETERMINED, ACTION UPON  
THE MATTERS CONTAINED IN THE FOLLOWING:**

- 1. CALL TO ORDER**
- 2. ROLL CALL FOR QUORUM**
- 3. APPROVAL OF MINUTES**
  - A.** April 27, 2020 Revised Regular Teleconference City Council Meeting Minutes
  - B.** April 27, 2020 Teleconference Budget Hearing Minutes
- 4. APPOINTMENTS/CONFIRMATIONS AND PROCLAMATIONS**
- 5. PUBLIC COMMENT ON AGENDA MATTERS (*Five Minute Time Limit*)**
- 6. STAFF, ELECTED OFFICIALS, and COMMISSION REPORTS**
- 7. NEW BUSINESS**
  - A.** ***Requested Waiver of 1st Reading O-20-16*** Staff Memo and Ordinance Granting Certain Variations for the Property at 13 S. Wildwood Road - Reduce Side Yard Setback to construct a driveway (***1st Reading***)
  - B.** ***O-20-16*** Staff Memo and Ordinance Granting Certain Variations for the Property at 13 S. Wildwood Road - Reduce Side Yard Setback to construct a driveway (***2nd Reading***)

**This meeting will be recorded and made available on the City's Website**

- C. O-20-17** Staff Memo and Ordinance Approving a Special Use Permit to Allow a Sit Down Restaurant with Drive-Thru at 580 N. Milwaukee Avenue - Fry the Coop (**1st Reading**)
- D. Requested Waiver of 1st Reading O-20-18** Staff Memo and Ordinance Granting Certain Variations for the Property at 1307 Williams Way - Allow an increase in the floor area ratio (**1st Reading**)
- E. O-20-18** Staff Memo and Ordinance Granting Certain Variations for the Property at 1307 Williams Way - Allow an increase in the floor area ratio (**2nd Reading**)
- F. Requested Waiver of 1st Reading O-20-19** Staff Memo and Ordinance Approving Annual Official Zoning Map of the City of Prospect Heights - Inclusion of Lutheran Charities property (**1st Reading**)
- G. O-20-19** Staff Memo and Ordinance Approving Annual Official Zoning Map of the City of Prospect Heights - Inclusion of Lutheran Charities property (**2nd Reading**)

## **8. OLD BUSINESS**

- A. O-20-14** Staff Memo and Ordinance Amending Title 12, Fine and Fee Schedule of the Prospect Heights City Code (**2nd Reading**)

## **9. DISCUSSION TOPICS FOR WORKSHOP MEETING:**

- A.** Term Limits for Elected Officials
- B.** Staggered Elections

## **10. APPROVAL OF WARRANTS**

- A.** Approval of Expenditures

|                                                     |              |
|-----------------------------------------------------|--------------|
| General Fund                                        | \$146,880.80 |
| Motor Fuel Tax Fund                                 | \$0.00       |
| Palatine/Milwaukee Tax Increment Financing District | \$549.90     |
| Tourism District                                    | \$549.90     |
| Development Fund                                    | \$0.00       |
| Drug Enforcement Agency Fund                        | \$186.00     |
| Solid Waste Fund                                    | \$29,570.09  |
| Special Service Area #1                             | \$0.00       |
| Special Service Area #2                             | \$0.00       |
| Special Service Area #3                             | \$0.00       |

|                                                 |                           |
|-------------------------------------------------|---------------------------|
| Special Service Area #4                         | \$0.00                    |
| Special Service Area #5                         | \$0.00                    |
| Special Service Area #8 – Levee Wall #37        | \$0.00                    |
| Special Service Area-Constr #6 (Water Main)     | \$0.00                    |
| Special Service Area- Debt #6                   | \$26,245.00               |
| Capital Improvements                            | \$780.00                  |
| Palatine Road Tax Increment Financing District  | \$549.90                  |
| Road Construction                               | \$0.00                    |
| Road Construction Debt                          | \$114,680.00              |
| Water Fund                                      | \$19,274.84               |
| Parking Fund                                    | \$93.78                   |
| Sanitary Sewer Fund                             | \$87,825.42               |
| <u>Road/Building Bond Escrow</u>                | <u>\$3,950.00</u>         |
| <b>TOTAL</b>                                    | <b>\$431,135.63</b>       |
| <b><u>Wire Payments</u></b>                     |                           |
| <b>3/27/20 PAYROLL POSTING</b>                  | <b>\$156,697.81</b>       |
| <b>APRIL ILLINOIS MUNICIPAL RETIREMENT FUND</b> | <b><u>\$22,260.91</u></b> |
| <b>TOTAL WARRANT</b>                            | <b>\$610,094.35</b>       |

- 11. PUBLIC COMMENT ON NON-AGENDA MATTERS (*Five Minute Time Limit*)**
- 12. EXECUTIVE SESSION**
- 13. ACTION ON EXECUTIVE SESSION ITEMS, IF REQUIRED**
- 14. ADJOURNMENT**

---

### **MEETING PARTICIPATION INSTRUCTIONS:**

Computer access: Join the Zoom meeting: <https://us02web.zoom.us/j/85212294824>

Meeting ID: **852 1229 4824**

This meeting will be recorded and made available on the City's Website

Phone access: Audio participation on telephone: **(312) 626-6799** or **(888) 788-0099**

Meeting ID: **852 1229 4824**

Please be sure to use your legal name. Any use of inappropriate names may result in ejection from the meeting. The meeting will open at 6:20pm. Please join the meeting at least 5 minutes prior to start of meeting. Participants are automatically muted. Members of the public wishing to speak during “Public Comment”, will then be unmuted to speak. Items for Public Comment may also be emailed to [kschultheis@prospect-heights.org](mailto:kschultheis@prospect-heights.org) by 4:30pm on the day of the meeting to be read at the meeting.

Dan Peterson

---

**From:** Joe Fiorito [REDACTED]  
**Sent:** Monday, April 27, 2020 12:02 PM  
**To:** Dan Peterson  
**Subject:** Request for Waiver of First Reading

\*\*\*\*\* THIS IS AN EXTERNAL EMAIL \*\*\*\*\*

Dan,

I am kindly requesting the City Council to waive the First Reading for approval of my variation of the driveway setback to the property line. Based upon the unanimous approval by the Planning Board and support of my neighbor to the West, I will gladly incorporate sufficient drainage to promote rainwater to proceed along the natural NE route.

Regards,

Joseph G. Fiorito CEM CEP

CAT Rental Power  
Electric Power Division  
Caterpillar Inc.

E-mail for [REDACTED]  
Mobile [REDACTED]

[www.cat.com/rentalpowervip](http://www.cat.com/rentalpowervip)  
1-844-8CAT VIP

Caterpillar: Confidential Green



# City of Prospect Heights

Department of Building & Zoning

8 North Elmhurst Road, Prospect Heights Illinois, 60070-6070

Office: 847/398-6070 x 211-FAX: 847/590-1854

[www.prospect-heights.il.us](http://www.prospect-heights.il.us)

---

## MEMORANDUM

Date: April 27, 2020

To: Mayor Helmer and City Council

From: Daniel A. Peterson, Director of Building & Development

Subject: ZBA Case No. 20-05 V – Variation to Reduce Side Yard Setback to construct a driveway within the 5' required Set Back at 13 S. Wildwood Road

**Issue:** Joe Fiorito, owner of the subject property is seeking a variation to Section 5-8-2 E2A of the City of Prospect Heights Zoning Code to allow the reduction of the required setback from 5' to 1' in the required side yard for the construction of a driveway extension to access his rear yard.

**Background:** The PZBA held a public hearing on April 23, 2020. Testimony was provided indicating the legal non-conforming condition of the property. The neighbor to the west supports the addition, but wants to ensure that storm water is controlled on the subject property. The owner stated that he would design the driveway with drainage to keep water on his property. The PZBA voted 6-0 to recommend approval of the variation with the condition of required drainage.

Mr. Fiorito has requested a waiver of first reading so that he can proceed with his construction project.

**Recommendation:** Approve waiver of 1<sup>st</sup> Reading and approval of Ordinance No. O-20-16 Granting Certain Variations.

**ORDINANCE NO. O-20-16**

**AN ORDINANCE GRANTING CERTAIN VARIATIONS FOR  
THE PROPERTY AT  
13 S. WILDWOOD RD., PROSPECT HEIGHTS, ILLINOIS**

**WHEREAS**, the provisions of the Prospect Heights Zoning Ordinance applicable to the property legally described in Exhibit A attached hereto (hereinafter "Property") and commonly known as 13 S. Wildwood Rd. prescribe that the driveway maintain a 5' side yard setback from the property line, and

**WHEREAS**, the owner of the Property has submitted for consideration of a variation to allow a 4' reduction in the side yard setback from 5' to 1' for an addition of a 11.5' wide driveway along the north side of family residence which has a legal non-conforming side yard per Section 5-8-2 E2A of the City of Prospect Heights Zoning Code on the property commonly known as 13 S. Wildwood Rd., Prospect Heights, Illinois, in the City's R-1 Single Family Residential District; and

**WHEREAS**, the Plan/Zoning Board of Appeals held a public hearing on April 23, 2020 regarding said application; and

**WHEREAS**, the Plan/Zoning Board of Appeals has recommended the Requested Variation be approved and has made the necessary finding therefore; and

**WHEREAS**, the Mayor and City Council have reviewed the recommendation of the Plan/Zoning Board of Appeals;

**NOW, THEREFORE, BE IT ORDAINED BY THE CITY COUNCIL OF THE CITY OF PROSPECT HEIGHTS, COOK COUNTY, ILLINOIS** as follows:

Section 1. The City Council hereby finds and determines that the facts set forth in the preamble hereto are true and correct and hereby incorporates them as part of this Ordinance.

Section 2. The Requested Variation is hereby granted.

Section 3. That this variation is hereby conditioned, upon the applicant constructing the driveway to keep storm water drainage on the property substantially in accordance with the approved plans, documents and testimony submitted at the public hearing on this matter and with applicable codes.

Section 4. That this Ordinance and all exhibits attached hereto shall be recorded at the Cook County Recorder's Office at the expense of the Owners.

Section 5. The City Clerk is directed to publish this ordinance in pamphlet form and this Ordinance shall be in full force and effect from and after its passage and approval as required by law.

PASSED AND APPROVED this \_\_\_\_\_ of May 2020.

\_\_\_\_\_  
Nicholas J. Helmer, Mayor

ATTEST:

\_\_\_\_\_  
Joanna Prisiajniouk, City Clerk

AYES:

NAYS:

ABSENT:

Published in pamphlet form: May \_\_\_\_\_, 2020


**Exhibit A**

**Legal Description for 13 S. Wildwood Road, Prospect Heights, IL**

**LOT 17 IN EHLER AND MENBORG'S COUNTRY GARDENS UNIT NO. 1, BEING A SUBDIVISION OF THE NORTHEAST  $\frac{1}{4}$  OF THE SOUTHWEST  $\frac{1}{4}$  OF SECTION 15, TOWNSHIP 42 NORTH, RANGE 11 EAST OF THE THIRD PRINCIPAL MERIDIAN, IN COOK COUNTY, ILLINOIS.**

**PIN # 03-15-301-007-0000**

### Plat of Survey and Site Plan Showing propose driveway (PZBA Exhibit 3)

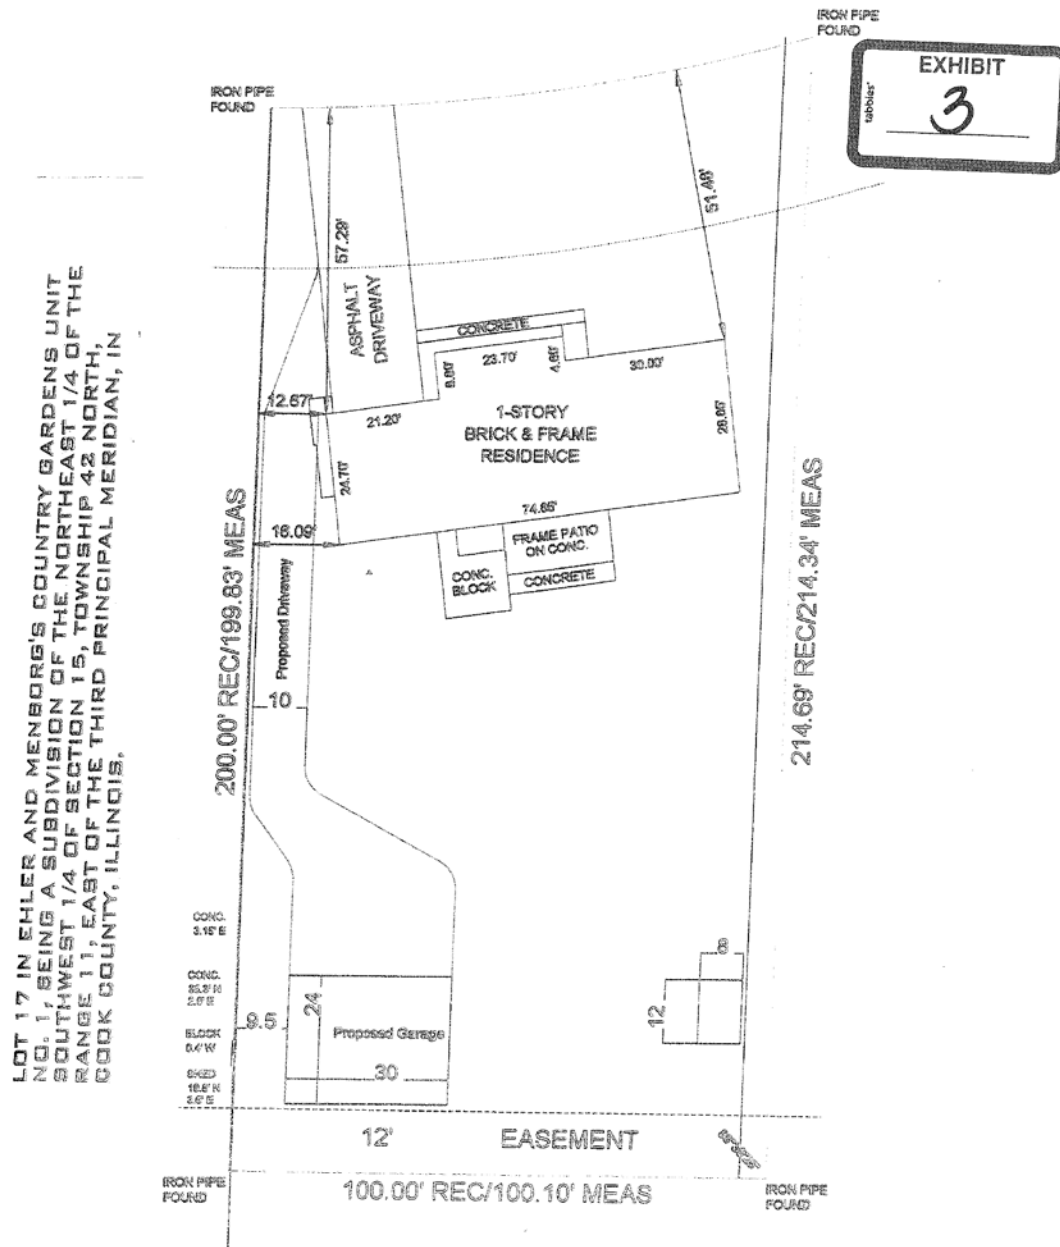

RECEIVED FEB 18 2020



# City of Prospect Heights

Department of Building & Zoning  
8 North Elmhurst Road, Prospect Heights Illinois, 60070-6070  
Office: 847/398-6070 x 211-FAX: 847/590-1854  
[www.prospect-heights.il.us](http://www.prospect-heights.il.us)

---

## MEMORANDUM

Date: February 24, 2020  
To: Planning/Zoning Board Commissioners  
From: Daniel A. Peterson, Director of Building & Development  
Subject: PZBA Case No. 20-05 V – Variation to Reduce Side Yard Setback to construct a driveway within the 5' required Setback at 13 S. Wildwood Rd.

Please be advised that Joe Fiorito, owner of the subject property, is seeking a variation to Section 5-8-2 E2A of the City of Prospect Heights Zoning Code to allow the reduction of the required setback from 5' to 1.0' in the required side yard for the construction of a driveway to access his rear yard for a proposed new detached garage.

The existing side yard is 12.68' from the house to the property line not 15' and is an existing legal non-conforming side yard setback.

Please contact me should you have any questions regarding this application.


Thank you.

## PZBA Meeting

Case #20-05 V – Variation  
13 S. Wildwood Dr., Prospect Heights. IL

| EXHIBITS LIST |          |                          |                   |
|---------------|----------|--------------------------|-------------------|
| No.           | Date     | Description              | Prepared          |
| 1             | 02/18/20 | Completed Application    | Applicant         |
| 2             | 02/18/20 | Hardship Letter          | Applicant         |
| 3             | 02/18/20 | Plat of Survey           |                   |
| 4             | 02/18/20 | Proof of Ownership       | In File           |
| 5             | 02/24/20 | City Exhibit – GIS Image | Director Peterson |
| 6             | 02/24/20 | Zoning Review            | Director Peterson |
| 7             | 03/4/20  | Notices, Abutter's List  | Staff – In File   |
| 8             |          |                          |                   |
| 9             |          |                          |                   |
RECEIVED  
CITY OF PROSPECT HEIGHTS  
2020 FEB 18 PM 2:00

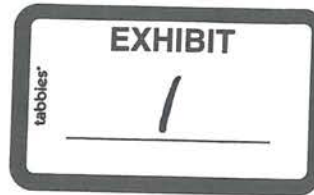

FOR OFFICE USE ONLY:

FEE PAID \_\_\_\_\_  
RECIEPT # \_\_\_\_\_  
DATE \_\_\_\_\_  
RECV'D BY \_\_\_\_\_  
CASE # \_\_\_\_\_  
MEETING DATE \_\_\_\_\_

PLAN/ZONING BOARD OF APPEALS  
APPLICATION

Special use (\$400)  
\* Variation (\$150)  
Text Amendment (\$300)

Map Amendment (Refer to Ord. 0-03-18)  
Subdivision/PUD (Refer to Ord. 0-03-18)  
Lot Consolidation (Refer to Ord. 0-03-18)  
Appearance Review

APPLICANT: JOE FLORITO  
ADDRESS: 13 S. WILDWOOD DR.  
PROSPECT HTS. IL 60070  
PHONE: 847-204-9479  
ADDRESS OF SUBJECT PROPERTY: 13 S. WILDWOOD DR

PROPERTY IS LOCATED IN THE R1 ZONING DISTRICT.

APPLICABLE SECTION OF ORDINANCE: 5-8-2E2

DESCRIPTION OF REQUEST: TO INSTALL SIDE DRIVEWAY CLOSER  
THAN 5' TO SIDE LOT LINE. HOUSE IS LEGAL NON-CONFORMING  
(ONLY 12' TO LOT LINE)

Are there any covenants, conditions, restrictions or floodplain issues concerning type of improvements, setbacks, area or height requirements, occupancy or use limitations, etc. placed on the property and now of record: YES \_\_\_\_\_ NO X  
If yes, please describe: \_\_\_\_\_

Has the property been the subject of previous or pending administrative legislative or court action:  
YES \_\_\_\_\_ NO X If yes, give details: \_\_\_\_\_

The follow items MUST be submitted at time of filling:

1. Application (12 copies)
2. Plat of Survey (12 copies) – must be drawn to scale and indicate the location of the proposed addition or construction and must contain the legal description of the property, along with additional information to support the application. (12 copies) \*Note - please include one copy for file no longer than 11x17.
3. Proof of Ownership (1 copy)
4. Letter indicating Hardship (for variations only 12 copies)
5. Notice to Property Owners (1 copy)
6. List of Property Owners (1 copy) obtained from the Wheeling Township Office, 1616 N. Arlington Heights Rd. Arlington Heights, IL 60004 – Tel.847-259-1515 of all properties lying within 350ft. of property line/subject's property once approved confirmation letter from the City of Prospect Heights is received.
7. Application Fee (cash or check made payable to: City of Prospect Heights)

2/18/2020  
Date:

Joe Florito  
Signature of Applicant

February 18, 2020

To Whom it May Concern,

Description of Variance Request:

Request for 1' Side Yard Setbacks vs 5' Requirement

Reason for Variance Request:

The reason for the variance request is be able to build a side driveway to reach my proposed garage in the backyard. My home is a legal non-conforming property that is built 12' from the side lot line vs the current 15' requirement.

A driveway is required for my proposed garage in the backyard. A typical driveway needs to be 10' wide to provide adequate clearance to the home. The new driveway would be lower than the neighboring property to the West and pitched to send rain water towards the street.

Approval of this variance request would allow me to construct a proper driveway that would give access to the rear garage.

Attached is a site plan showing the footprint and location of the proposed garage and driveway.

Regards,

Joe Fiorito

RECEIVED FEB 18 2020

LOT 17 IN EHLER AND MENBORG'S COUNTRY GARDENS UNIT NO. 1, BEING A SUBDIVISION OF THE NORTHEAST 1/4 OF THE SOUTHWEST 1/4 OF SECTION 15, TOWNSHIP 42 NORTH, RANGE 11, EAST OF THE THIRD PRINCIPAL MERIDIAN, IN COOK COUNTY, ILLINOIS.

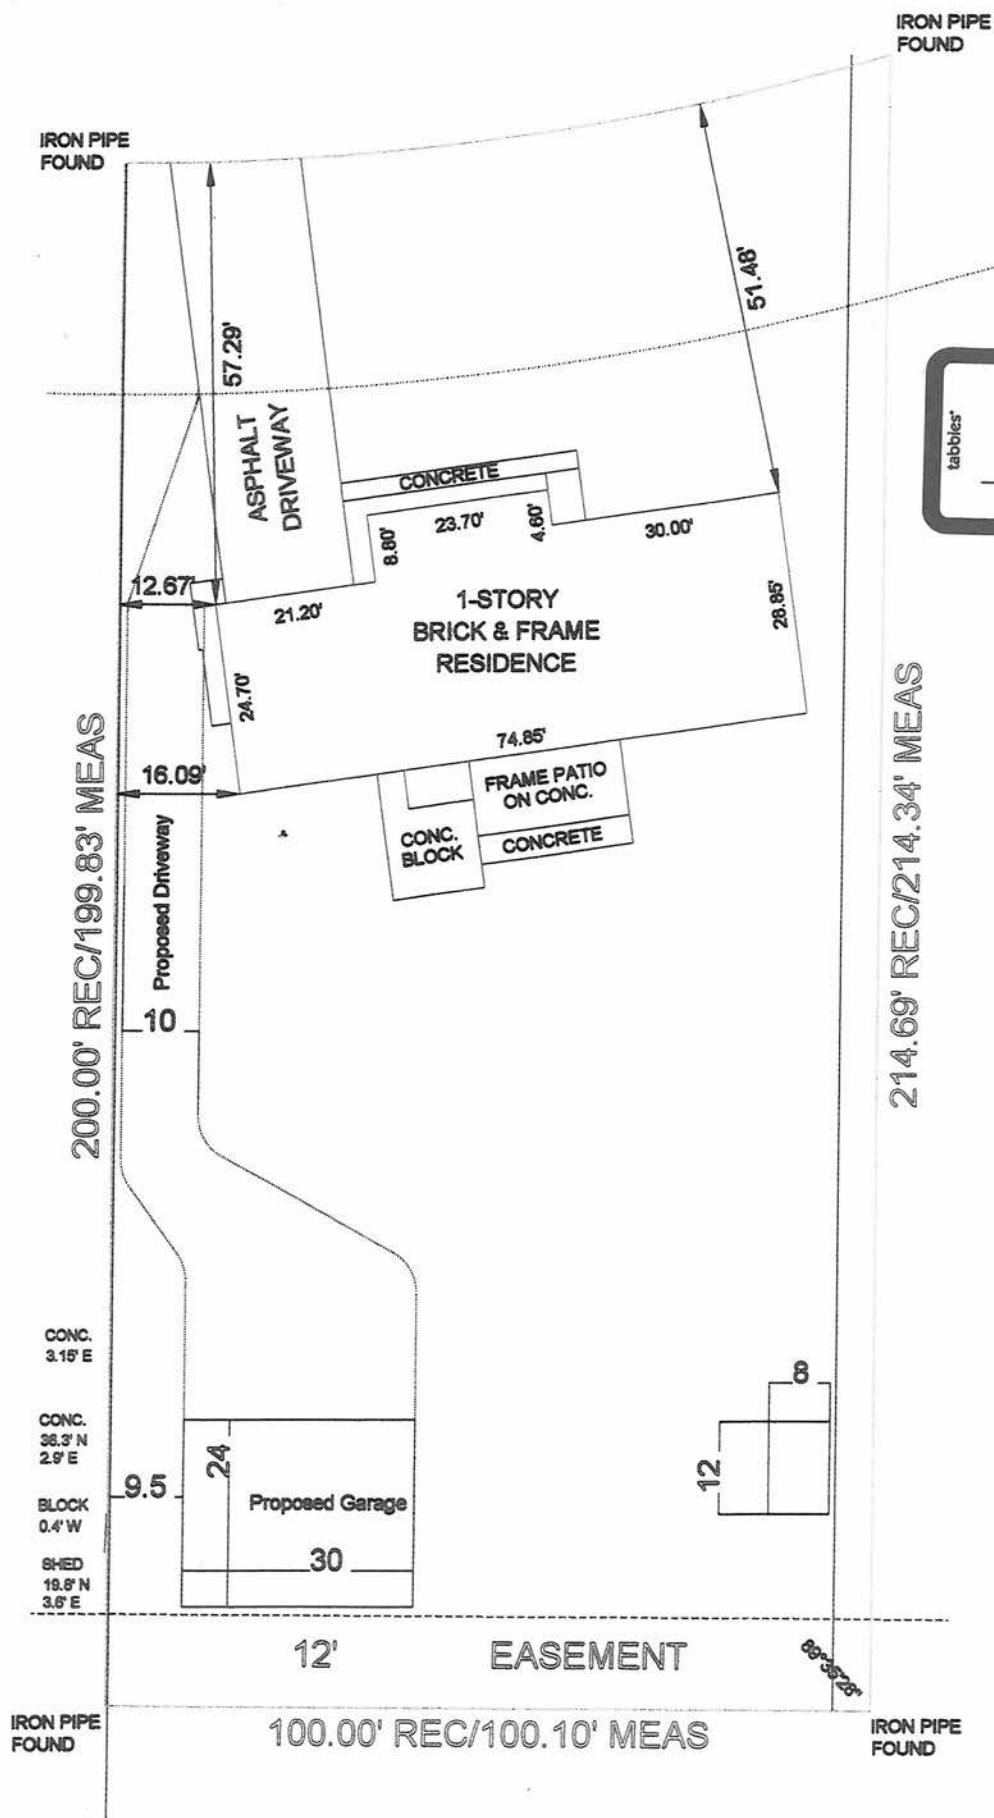


EXHIBIT  
3

RECEIVED FEB 18 2020



# Prospect Heights GIS Web Application

Developed by Gewalt Hamiltc ciates, Inc.



1,091,280.593 1,984,270.788 Feet

0 30 60ft

tabbler

EXHIBIT

5



# Zoning Review



Date: February 24, 2020

Reviewer: Daniel A. Peterson, Director of Building & Development

Applicant: Joe Fiorito

Subject Property: 13 S. Wildwood Road

Application: Variation Parking Relief Side Yard Setback – Section 5-8-2 E2a

Project: Construct a Driveway in a Required Side Yard

---

Documents Reviewed: Completed Application. See list of exhibits in packet.

Applicable Zoning Sections: Additional Parking Regulations: 5-8-2 E 2a Side & Rear Yards  
Variation Standards 5-10-8

Current Zoning: R-1 Single Family Residential District

Current Use: Single Family Residential Permitted Use

Request: The petitioner is seeking a variation to Section 5-8-2 E2a to allow a reduction in the required interior side yard setback from 5' to 1.0' for the proposed driveway for the purpose of access to rear yard and proposed detached garage.

## **Standards for Variations:**

Staff has reviewed the project for conformance with the standards for variation. Commissioners should review for conformance with the standards for variation on each request separately.

### **5-10-8: VARIATIONS:**

F. Standards For Variations: The plan/zoning board of appeals shall not recommend variation of the regulations of this title unless it shall make findings of fact based upon the evidence as presented that: (Ord. 0-77-27, 7-18-1977; amd. Ord. 0-03-35, 9-15-2003)

1. Special conditions and circumstances exist which are peculiar to the land, structure, or building involved and which are not applicable to other lands, structures, or buildings in the same district.

**Response:** 1. The lot in question located on S. Wildwood. The house is pre-existing with a legal non-conforming side yard setback of 12.68' on the west side yard. The house was constructed on a slight angle on the lot to replicate the curve in the street. The existing driveway and garage are on the west side of the property. This condition limits the applicant's ability to access his rear yard.

2. Literal interpretation of the provisions of this title would deprive the applicant of rights commonly enjoyed by other properties in the same district under the terms of this title.

**Response:** 1. Standard met. The existing property was legal prior to the adoption of the current zoning code and the legal nonconforming condition limits the ability to use the required side yard.

3. The alleged hardship has not been directly created by any person presently, or a predecessor in interest, having a proprietary interest in the premises.

**Response:** 1. Standard met

4. The proposed variation will not be materially detrimental to the public welfare or injurious to other property or improvements in the neighborhood.

**Response:** Standard met. The driveway will be designed to drain storm water away from the neighbor's property onto the owner's property.

5. The proposed variation will not impair an adequate supply of light and air to adjacent property, substantially increase congestion in the public streets, increase the danger of fire, or endanger the public safety.

**Response:** Standard met.

6. The proposed variation will not alter the essential character of the locality.

**Response:** The overall project will not alter the essential character of the locality.

7. The proposed variation is in harmony with the spirit and intent of this title.

**Response:** Standard met.

8. The granting of the variation requested will not confer the applicant any special privilege that is denied by this title to owners of other lands, structures, or buildings in the same district.

**Response:** Standard will be met as each case is reviewed and granting of the variation is not denying the right of others in the same district to seek the same variation.

9. No nonconforming use of neighboring lands, structures, or buildings in the same district, and no permitted use of lands, structures, or buildings in other districts shall be considered grounds for issuance of a variation. (Ord. 0-77-27, 7-18-1977)

**Response:** Standard met. This case is based upon the conditions of the property. The existing sheds will be removed as part of the permit to construct the new detached garage.

10. The plan/zoning board of appeals shall further make a finding that the reasons set forth in the application justify the granting of the variation, and that the variation is the minimum variation that will make possible the reasonable use of the land, building, or structure. (Ord. 0-77-27, 7-18-1977; amd. Ord. 0-03-35, 9-15-2003)

**Response:** No additional conditions are necessary.

The board may impose such conditions and restrictions upon the location, construction, design and use of property benefited by a variation as may be necessary or appropriate to comply with the foregoing standards and to protect adjacent property and property values.

### **Conclusion**


**Staff believes the project will not create any negative impacts to the neighbors and is in keeping with the character of the neighborhood.**

**Staff concurs with the request.**



# Prospect Heights GIS Web Application

Developed by Gewalt Hamilton Associates, Inc.

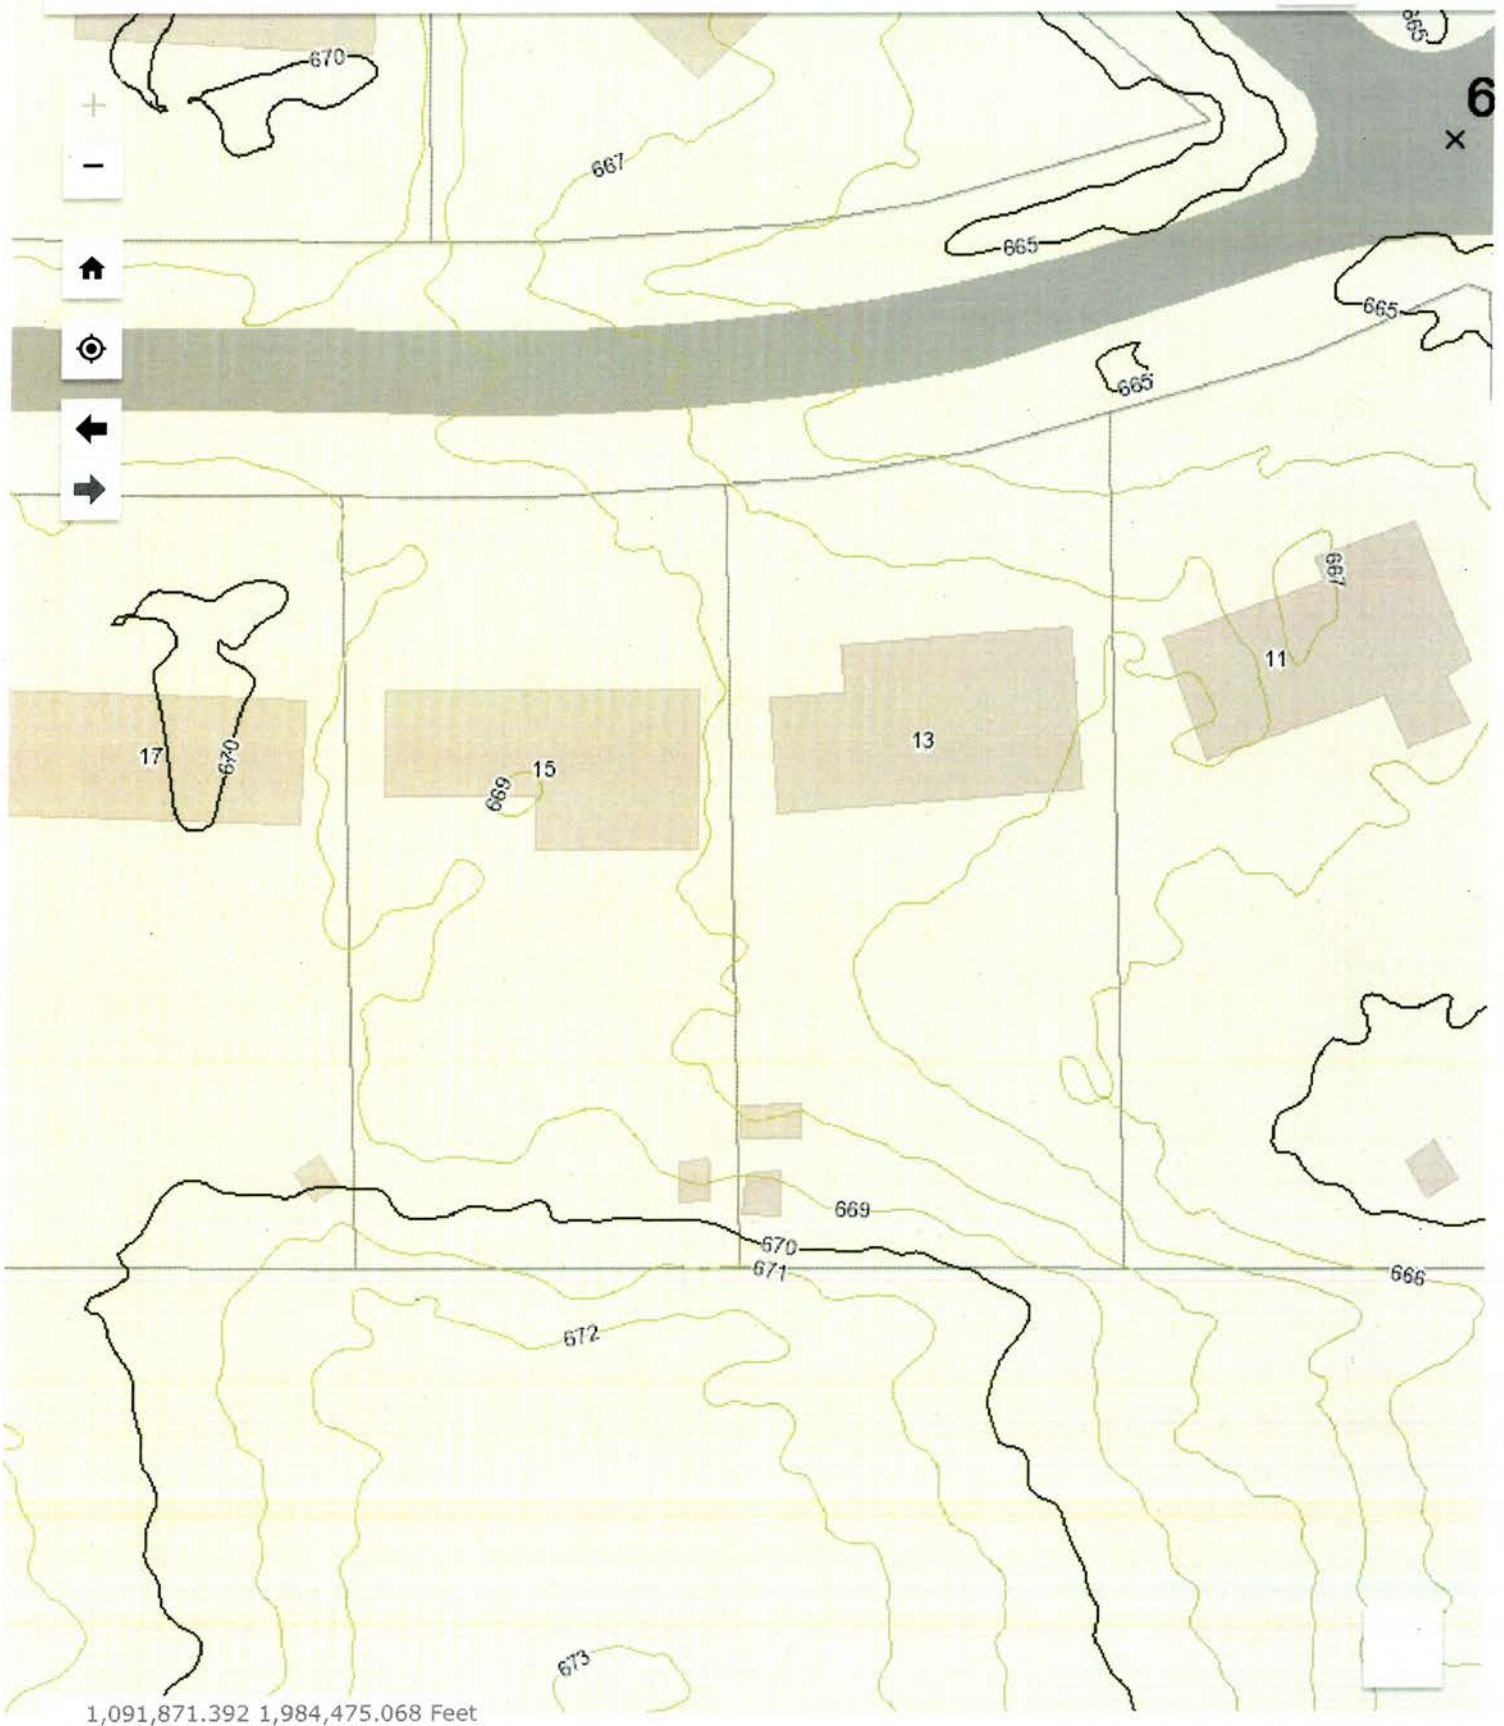


0 30 60ft





# Prospect Heights GIS Web Application

Developed by Gewalt Hamiltc [ ] ociates, Inc.

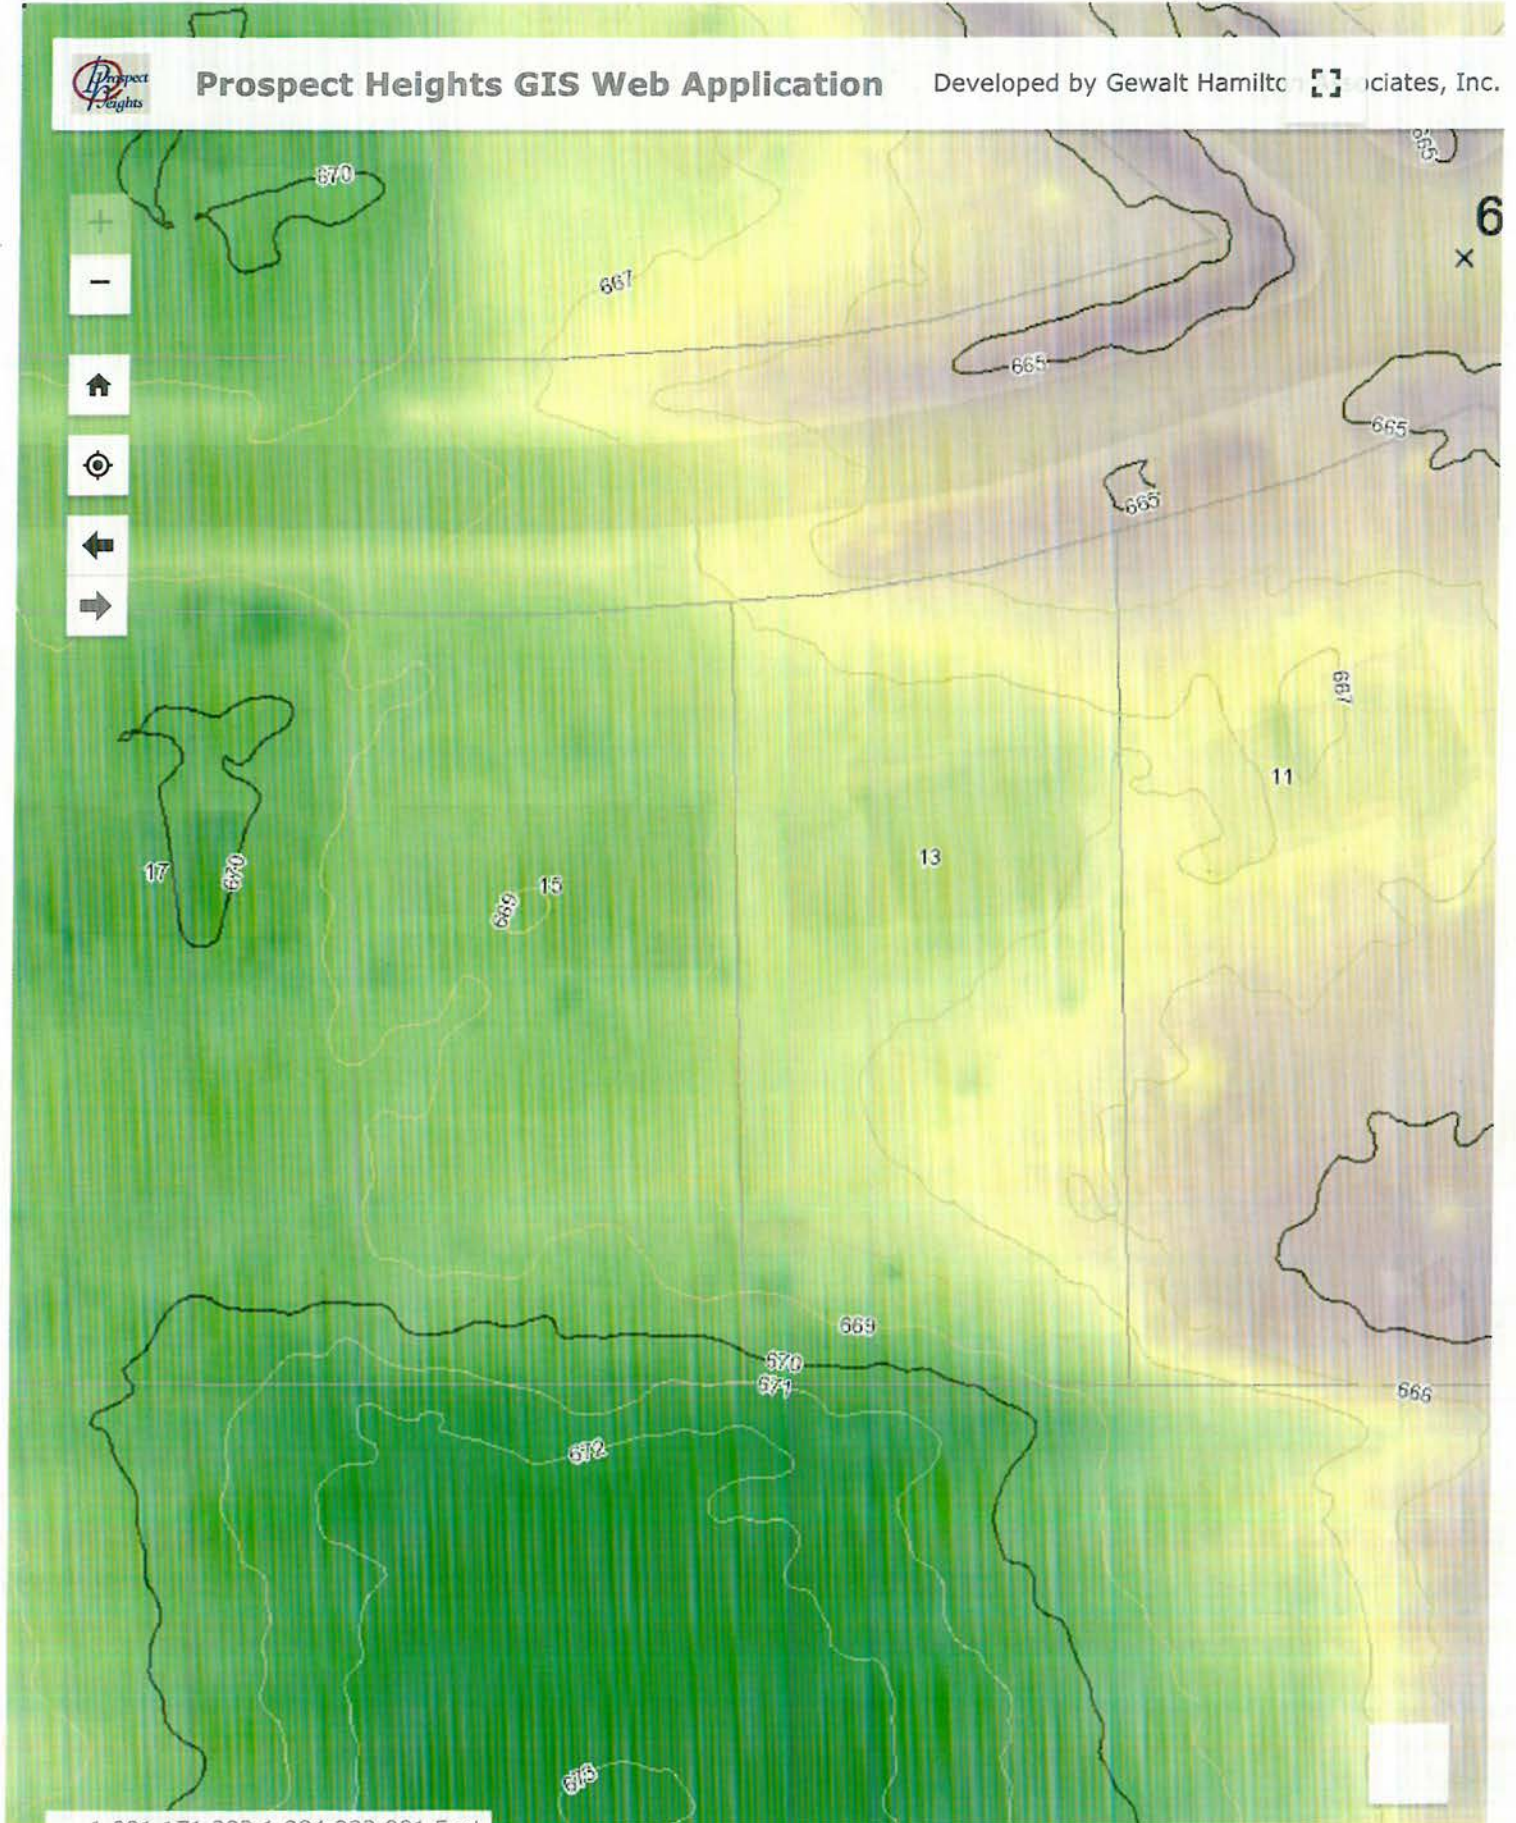

1,091,171.392 1,984,332.881 Feet

0 30 60ft



# City of Prospect Heights

Department of Building & Zoning  
8 North Elmhurst Road, Prospect Heights Illinois, 60070-6070  
Office: 847/398-6070 x 211-FAX: 847/590-1854  
[www.prospect-heights.il.us](http://www.prospect-heights.il.us)

---

## MEMORANDUM

Date: April 27, 2020

To: Mayor Helmer and City Council

Cc: Joe Wade, City Administrator

From: Daniel A. Peterson, Director of Building & Development

Subject: ZBA Case No. #20-06 SU - Special Use Permit for a Sit Down Restaurant w/Drive-thru  
580 N. Milwaukee Ave., Prospect Heights, IL – Fry the Coop

---

**ISSUE:** Consideration of a Special Use Permit for a Sit Down Restaurant at 580 N. Milwaukee Ave., Prospect Heights, IL 60070

**BACKGROUND:**

The PZBA held a public hearing on April 23, 2020 to hear ZBA Case #20-06 SU, an application for a Special Use Permit to allow a sit down restaurant with a drive-thru in the B-2 General Commercial Zoning District. Joe Fontana, Fry the Coop, presented the application and provided testimony as to the nature of the business and their plans for use of the vacant restaurant site. The applicants provided testimony that they chose this site due to the existing drive-thru and this would be their first stand alone with drive-thru restaurant. The restaurant would occupy the vacant existing 3,220 sq. ft. facility. (Formerly Hardee's Restaurant)

The applicant will be seeking a beer and wine license, Any request for video gaming will be processed through the Illinois Gaming Board.

The PZBA voted to recommend to the City Council approval of the Special Use Permit for a sit down restaurant with drive-thru in the B2 General Commercial District for Fry the Coop, without conditions.

The Plan Zoning Board of Appeals voted 6-0 to recommend approval of the Special Use Permit. Staff concurs with the recommendation.

**RECOMMENDATION:** Approve an Ordinance #O-20-17 granting a Special Use Permit for a Sit Down Restaurant with Drive-thru for Fry the Coop, 580 N. Milwaukee Ave., Prospect Heights, IL 60070

**ORDINANCE NO. O-20-17**

**AN ORDINANCE APPROVING A SPECIAL USE PERMIT TO ALLOW A SIT DOWN RESTAURANT with DRIVE-THRU AT 580 N. N. MILWAUKEE AVE, PROSPECT HEIGHTS, IL**

---

**WHEREAS**, the City of Prospect Heights Zoning Ordinance requires a Special Use Permit to permit a sit down restaurant with drive-thru in the B-2 General Commercial Zoning District; and

**WHEREAS**, Joseph Fontana, Fry the Coop, (Petitioner), has filed an application for a sit down restaurant with drive-thru at 580 N. Milwaukee Ave, Prospect Heights, Illinois (the “Property”); and

**WHEREAS**, the Plan Zoning Board of Appeals (PZBA) held a public hearing on April 23, 2020, regarding said application; and

**WHEREAS**, the PZBA has found the application meets the standards for a special use and has recommended that the City Council grant such relief; and

**WHEREAS**, the Mayor and City Council has reviewed the documents pertinent to the application and the recommendations of the PZBA, concurs with the findings of the PZBA and finds that the standards for the special use have been met;

**NOW, THEREFORE, BE IT ORDAINED BY THE CITY COUNCIL OF THE CITY OF PROSPECT HEIGHTS, COOK COUNTY, ILLINOIS** as follows:

**SECTION ONE.** The City Council hereby finds and determines that the facts and conditions set forth in the preamble hereto are true, correct and appropriate and hereby adopts same as part of this Ordinance.

**SECTION TWO.** That a Special Use Permit is hereby granted for a sit down restaurant with drive-thru on the Property and shall run with the use and not with the land.

**SECTION THREE.** That this Ordinance shall be in full force and effect from and after its passage and approval as required by law.

**PASSED** and **APPROVED** this \_\_\_\_\_ day of May 2020.

\_\_\_\_\_  
Nicholas J. Helmer, Mayor

ATTEST:


\_\_\_\_\_  
Joanna Prisiajniouk, City Clerk

**AYES:**

**NAYS:**

**ABSENT:**

Published in pamphlet form: May \_\_\_\_\_, 2020

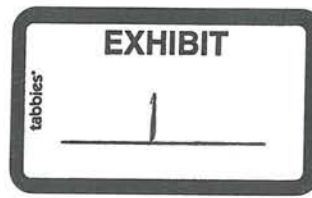

FOR OFFICE USE ONLY:

FEE PAID \_\_\_\_\_  
RECIEPT # \_\_\_\_\_  
DATE \_\_\_\_\_  
RECV'D BY \_\_\_\_\_  
CASE # \_\_\_\_\_  
MEETING DATE \_\_\_\_\_

PLAN/ZONING BOARD OF APPEALS  
APPLICATION

\* Special use (\$400)  
Variation (\$150)  
Text Amendment (\$300)

Map Amendment (Refer to Ord. 0-03-18)  
Subdivision/PUD (Refer to Ord. 0-03-18)  
Lot Consolidation (Refer to Ord. 0-03-18)  
Appearance Review

APPLICANT: 580 N Milwaukee Ave  
ADDRESS: Prospect Heights, IL 60070

PHONE: 630-508-5962  
E-MAIL: Frythecoop@gmail.com

ADDRESS OF SUBJECT PROPERTY: 580 N Milwaukee Ave

PROPERTY IS LOCATED IN THE B2 ZONING DISTRICT.

APPLICABLE SECTION OF ORDINANCE: 5-7-4-C Special Use

DESCRIPTION OF REQUEST: Fast Casual Restaurant w/ beer & wine licence  
with drive-thru

Are there any covenants, conditions, restrictions or floodplain issues concerning type of improvements, setbacks, area or height requirements, occupancy or use limitations, etc. placed on the property and now of record: YES ☒ NO ☐  
If yes, pelase describe: \_\_\_\_\_

Has the property been the subject of previous or pending adminstrative legislative or court action:  
YES \_\_\_\_\_ NO ☒ If yes, give details: \_\_\_\_\_

The follow items MUST be submitted at time of filling:

1. Application (12 copies)
2. Plat of Survey (12 copies) – must be drawn to scale and indicate the location of the proposed addition or construction and must contain the legal description of the property, along with additional information to support the application. (12 copies) \*Note - please include one copy for file no longer than 11x17.
3. Proof of Ownership (1 copy)
4. Letter indicating Hardship (for variations only 12 copies)
5. Notice to Property Owners (1 copy)
6. List of Property Owners (1 copy) obtained from the Wheeling Township Office, 1616 N. Arlington Heights Rd. Arlington Heights, IL 60004 – Tel.847-259-1515 of all properties lying within 350ft. of property line/subject's property once approved confirmation letter from the City of Prospect Heights is received.
7. Application Fee (cash or check made payable to: City of Prospect Heights)



1/20/20  
Date:

[Signature]  
Signature of Applicant

RECEIVED  
CITY OF PROSPECT HEIGHTS  
2020 MAR -2 AM 11:25



RECEIVED  
CITY OF PROSPECT HEIGHTS  
2020 MAR -2 AM 11:07

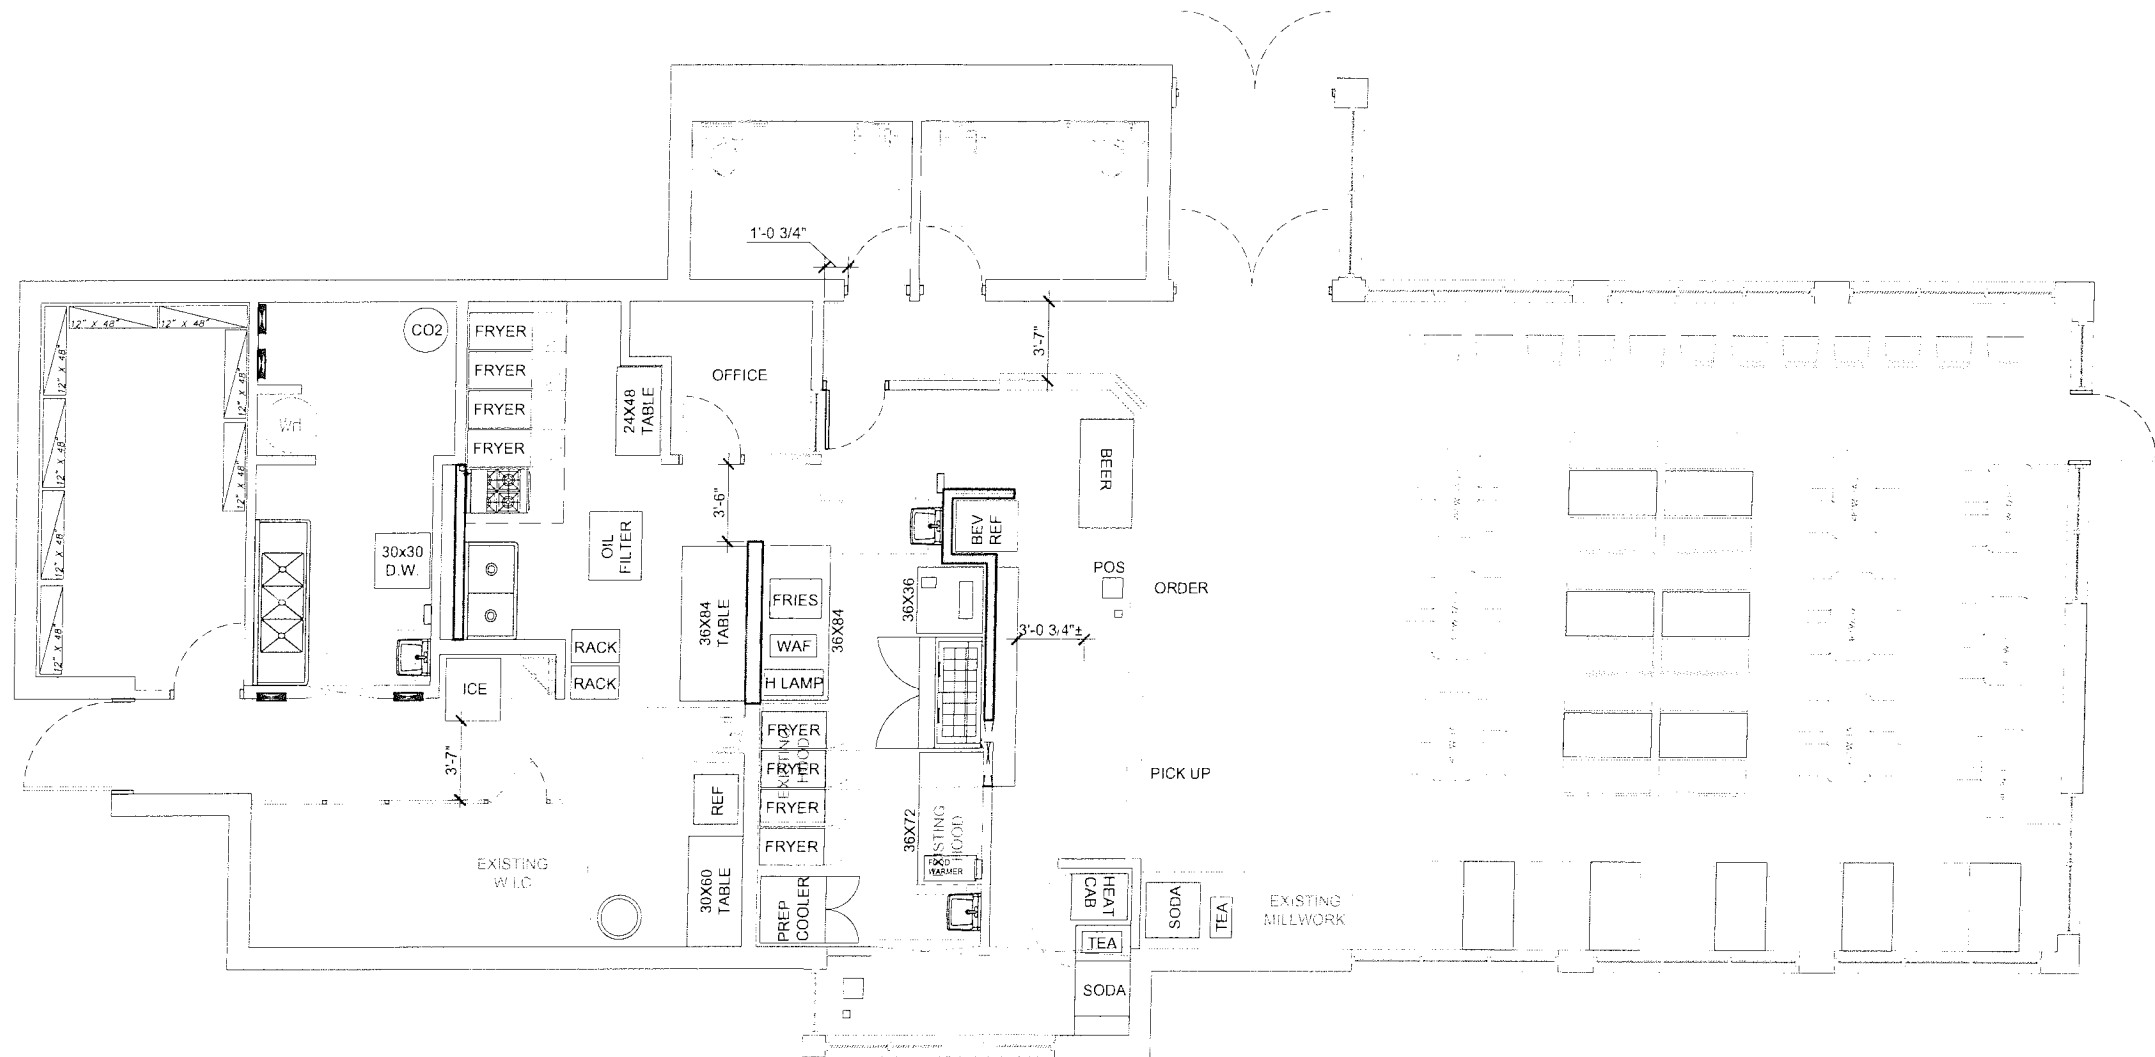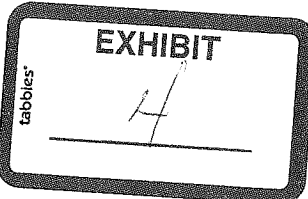

1 PROPOSED PLAN - OPTION 1  
SCALE: 1/4"=1'-0"



| DESIGN APPROVAL |      |            |       |
|-----------------|------|------------|-------|
| SIGNATURE       | Date | Print Name | Title |



5821 W 117th St.  
Alsip, IL 60803  
ph 312-226-0051  
fx 312-226-0997  
info@fhsdesignbuild.com

ARCHITECTURE ■ PLANNING ■ CONSTRUCTION



# INTERIOR REMODEL

580 N MILWAUKEE AVE  
PROSPECT HGTS, IL. 60070

RECEIVED  
CITY OF PROSPECT HEIGHTS

2020 MAR -2 AM 11:28

EXHIBIT

tabbles

5



Fry the Coop, Nashville Hot Chicken is a family restaurant. We believe in working through our purpose, guided by our values. We want to change the world! Starting right where we stand. We believe we can do this by spreading happiness! The root definition of "restaurant" stems from the word "restore." The root translation of the word means "a place one goes to be restored" and restaurateur literally translates to "restorer of souls." Our purpose is to restore your soul by replenishing your body with our care, love, and food. Food is deeper than we know. It tells us who we are, where we come from and what we believe in. Food represents the past, present and future. It bears the ties of joy, celebration and fulfillment. We use food as a tool, a tool to restore your soul.

We believe that the most important thing in life is family and friends and our goal to provide a place where you can build and strengthen relationships with the people you love. In a world where technology, social media, apps, etc, there is nothing that can replace sitting down with the people you love and enjoying each other. We believe that restaurants are socially responsible to the community to provide a place of rejuvenation. We are challenging the status quo of business. People are not just consumers, they are human beings and every single person matters. We aim to provide care by caring for you! Our mission is to be the best part of your day.

We currently have four locations in Oak Lawn, Elmhurst, Chicago Loop, and Chicago's West Town. Each location is in a special area and we really care about the neighborhood, its community and history. All the pictures we display in the restaurants represent that exactly.

Fry the Coop has been featured on ABC's Windy City Live, ABC's Hungry Hound, WGN's Chicago Best, Winner of Chicago's Best 2018 Sandwich of the Year, WGN's Lunchbreak, WGN's Midday News, NBC, CBS, Chicago Tribunes best 15 Chicago Sandwiches, featured in the Chicago SunTimes, USA Today, Chicago Food Magazine, Daily Herald, Windy City Times, West Suburban Living, Eater Chicago, The Kitchen and many more.

Future goals are to open 15 locations across the Chicagoland area. However, we treat each new location as a new baby. We understand, like raising a child, it takes nurture, care, and time to raise a responsible, community focused business.

Thank you for the opportunity and consideration. We are looking forward to bringing our purpose of care and love to Prospect Heights and we are honored for the opportunity to be a part of such a great community that has a vision for the future. We will work hard to earn our place in the community. We hope to under promise and over deliver hospitality to the community by exceeding expectations every day.

Thank you sincerely,  
Joe

Joe Fontana  
Founder and Owner  
630-508-5962  
frythecoop@gmail.com

QUALITY is at the heart of everything we do at Fry the Coop. Nothing is ever frozen or microwaved. We bread our chicken by hand every day, the old-fashioned way. Quality matters.



RECEIVED  
CITY OF PROSPECT HEIGHTS  
2020 MAR -2 AM 11:26

## TENDERS

### TENDER PLATE

3 Jumbo Tenders w/ Fries and Coleslaw

### KID'S TENDERS

2 Jumbo Tenders w/ Fries



## SANDWICHES

### NASHVILLE FRIED CHICKEN SANDWICH

Fried Chicken, Coleslaw, Pickles,  
Special Sauce, Brioche Bun

### CHICKEN & CHEESE SANDWICH

Fried Chicken, American Cheese, Pickles,  
Special Sauce, Brioche Bun

### SPICY BUTTER


### FRIED CHICKEN SANDWICH

Fried Chicken, Spicy Honey Butter,  
Brioche Bun

### DONUT FRIED CHICKEN SANDWICH

Fried Chicken, Pickles, Special Sauce,  
Glazed Donut

*come get your happiness'.*

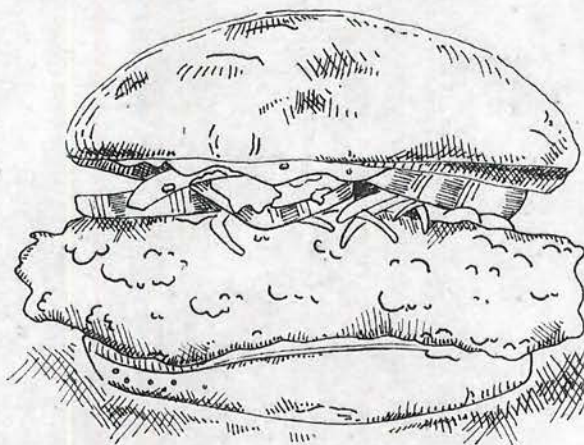

## CHICKEN & WAFFLES

Served with Fried Chicken, Smoked Bacon,  
Spiced Butter & Hot Maple Syrup

## COOP IT UP

Add **House Fries** and a **Large Drink**  
to any meal



## DRINKS



SMALL  
LARGE

### BEER



ROTATING CRAFT BEER: 16oz-or-24oz-or-Cans



## HEAT LEVELS

**COUNTRY** - No heat  
**MILD** - Taste the flavor  
**MEDIUM** - Feel the heat  
**HOT** - Feel the burn  
**CRAZY** - Call 911  
**LIL INSANITY** - (R.I.P)




## SIDES

**HOUSE FRIES**  
**SEASONED FRIES**  
**CHEESE FRIES**  
**POTATO SALAD**  
**COLESLAW**



**NOTICE TO PROPERTY OWNERS  
PLAN/ZONING BOARD OF APPEALS  
PUBLIC HEARING**

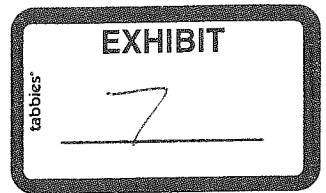

**Date of Hearing:**

April 23, 2020

**Time of Hearing:**

7:00 p.m.

**Place of Hearing:**

**Prospect Heights City Hall  
8 North Elmhurst Road  
Prospect Heights, IL 60070**

**Subject Property**

580 N. Milwaukee Ave

**Address:**

Prospect Heights, IL 60070

**Explanation of Request:**

Requesting a Special Use Permit to operate a 2,220 sq. ft. sit down restaurant with a drive-thru, in a B-2 General Commercial District per 5-7-4 C of the City of Prospect Heights Zoning Code.

**Legal Description:**

PARCEL 1: THE SOUTH 70.38 FEET OF THAT PART OF THE NORHT EAST ¼ OF SECTION 24, TOWNSHIP 42 NORTH, RANGE 11 EAST OF THE THIRD PRINCIPAL MERIDIAN, DESCRIBED AS FOLLOWS: BEGINNING AT A POINT IN THE EAST LINE OF SAID NORHT EAST ¼ OF SECTION 24 WHICH IS 17.66 CHAINS (1165.56) SOUTH OF THE NORTH EAST CORNER THEROF; THENCE SOUTH ALONG THE EAST LINE OF SAID NORTH EAST ¼ TO A POINT 1.25 CHAINS (82.50 FEET) SOUTH OF THE NORTH EAST CORNER OF THE SOUTH ½ OF THE NORTHEAST ¼ OF SAID SECTION; THENCE WEST ALONG THE NORTH LINE, EXTENDED EAST, AND ALONG THE NORTH LINE, OF LOT 1 IN MILWAUKEE AVENUE – RIVER ROAD SUBDIVISION OF PART OF THE SOUTH ½ OF THE NORTH EAST ¼ OF SECTION 24 , WHICH LINE IS PARALLEL TO THE NORTH LINE OF THE SOUTH ½ OF THE NORHT EAST ¼ OF SAID SECTION 24, A DISTANCE OF 5.16 CHAINS (340.56 FEET); THENCE NORTH PARALLEL TO THE EAST LINE OF THE NORTH EAST ¼ OF SECTION 24, A DISTANCE OF 2.50 CHAINS (165.0 FEET); THENCE NORTH EASTERLY IN A STRAIGHT LINE TO THE POINT OF BEGINNING (EXCEPTING THEREFROM THAT PORTION THEREOF LYING EAST OF THE WESTERLY LINE OF MILWAUKEE AVENUE, AS SHOWN ON THE PLAT RECORDED AUGUST 10, 1937 AS DOCUMENT 12039137, AND ALSO EXCEPTING THEREFROM THAT PORTION THEREOF LYING EAST OF THE WESTERLY LINE OF MILWAUKEE AVENUE, AS WIDENED PURSUANT TO PROCEEDINGS HAD IN CASE NUMBER 76L5362,

**NOTICE TO PROPERTY OWNERS  
PLAN/ZONING BOARD OF APPEALS  
PUBLIC HEARING**

CIRCUIT COURT) IN COOK COUNTY, ILLINOIS.

PARCEL 2: LOT 1 (EXCEPTING THAT PART THEREOF LYING EAST OF THE WESTERLY LINE OF MILWAUKEE AVENUE, AS WIDENED PUSUANT TOPROCEEDINGS HAD IN CASE NUMBER 76L5362, CIRCUIT COURT) IN MILWAUKEE AVEUE – RIVER ROAD SUBDIVISION OF PART OF THE SOUTH ½ OF THE NORTH EAST ¼ OF SECTION 24, TOWNSHIP 42 NORTH, RANGE 11 EAST OF THE THIRD PRINCIPAL MERIDIAN, AND PART OF THE SOUTH ½ OF THE NORTH WEST ¼ OF SECTION 19, TOWNSHIP 42 NORTH, RANGE 11 EAST OF THE THIRD PRINCIPAL MERIDIAN, IN COOK COUNTY, ILLINOIS.

PINS: Parcel 1: #03-24-202-044-0000; Parcel 2: #03-24-202-003-0000

---

**Name of Applicant(s)** Joe Fontana, Fry the Coop

**Address of Applicant:** 5128 W. 95<sup>th</sup> St.  
Oak Lawn, IL 60453

---

*This notice must be postmarked for service not less than 15 days, nor more than 30 days before the date of the public hearing. Service must be made to the owners (those persons whose names appear in the tax records) of all property owners within 350 feet in each direction of the lot lines of the subject property. The number of feet occupied by all public roads, streets, alleys and other public ways shall not be included in computing this 350 foot requirement. In no event shall this requirement exceed 450 feet (including public roads, streets, alleys and other public ways).*

## PUBLIC HEARING NOTICE

Notice is hereby given that the Plan/Zoning Board of Appeals of the City of Prospect Heights, Cook County, Illinois, will conduct a Public Hearing on the 23<sup>rd</sup> day of April, 2020, 7pm, at the Prospect Heights City Hall, 8 North Elmhurst Road, Prospect Heights, Illinois, for consideration of a special use permit for a 3,220 sq. ft. sit down restaurant with drive-thru in the B-2 General Commercial District per Section 5-7-4 C of the Zoning Ordinance, for the property commonly known as 580 N. Milwaukee Ave., Prospect Heights, IL and legally described as follows:

PARCEL 1: THE SOUTH 70.38 FEET OF THAT PART OF THE NORHT EAST  $\frac{1}{4}$  OF SECTION 24, TOWNSHIP 42 NORTH, RANGE 11 EAST OF THE THIRD PRINCIPAL MERIDIAN, DESCRIBED AS FOLLOWS: BEGINNING AT A POINT IN THE EAST LINE OF SAID NORHT EAST  $\frac{1}{4}$  OF SECTION 24 WHICH IS 17.66 CHAINS (1165.56) SOUTH OF THE NORTH EAST CORNER THEROF; THENCE SOUTH ALONG THE EAST LINE OF SAID NORTH EAST  $\frac{1}{4}$  TO A POINT 1.25 CHAINS (82.50 FEET) SOUTH OF THE NORTH EAST CORNER OF THE SOUTH  $\frac{1}{2}$  OF THE NORTHEAST  $\frac{1}{4}$  OF SAID SECTION; THENCE WEST ALONG THE NORTH LINE, EXTENDED EAST, AND ALONG THE NORTH LINE, OF LOT 1 IN MILWAUKEE AVENUE – RIVER ROAD SUBDIVISION OF PART OF THE SOUTH  $\frac{1}{2}$  OF THE NORTH EAST  $\frac{1}{4}$  OF SECTION 24 , WHICH LINE IS PARALLEL TO THE NORTH LINE OF THE SOUTH  $\frac{1}{2}$  OF THE NORHT EAST  $\frac{1}{4}$  OF SAID SECTION 24, A DISTANCE OF 5.16 CHAINS (340.56 FEET); THENCE NORTH PARALLEL TO THE EAST LINE OF THE NORTH EAST  $\frac{1}{4}$  OF SECTION 24, A DISTANCE OF 2.50 CHAINS (165.0 FEET); THENCE NORTH EASTERLY IN A STRAIGHT LINE TO THE POINT OF BEGINNING (EXCEPTING THEREFROM THAT PORTION THEREOF LYING EAST OF THE WESTERLY LINE OF MILWAUKEE AVENUE, AS SHOWN ON THE PLAT RECORDED AUGUST 10, 1937 AS DOCUMENT 12039137, AND ALSO EXCEPTING THEREFROM THAT PORTION THEREOF LYING EAST OF THE WESTERLY LINE OF MILWAUKEE AVENUE, AS WIDENED PURSUANT TO PROCEEDINGS HAD IN CASE NUMBER 76L5362, CIRCUIT COURT) IN COOK COUNTY, ILLINOIS.

PARCEL 2: LOT 1 (EXCEPTING THAT PART THEREOF LYING EAST OF THE WESTERLY LINE OF MILWAUKEE AVENUE, AS WIDENED PUSUANT TOPROCEEDINGS HAD IN CASE NUMBER 76L5362, CIRCUIT COURT) IN MILWAUKEE AVEUE – RIVER ROAD SUBDIVISION OF PART OF THE SOUTH  $\frac{1}{2}$  OF THE NORTH EAST  $\frac{1}{4}$  OF SECTION 24, TOWNSHIP 42 NORTH, RANGE 11 EAST OF THE THIRD PRINCIPAL MERIDIAN, AND PART OF THE SOUTH  $\frac{1}{2}$  OF THE NORTH WEST  $\frac{1}{4}$  OF SECTION 19, TOWNSHIP 42 NORTH, RANGE 11 EAST OF THE THIRD PRINCIPAL MERIDIAN, IN COOK COUNTY, ILLINOIS.

Parcel 1: PIN #03-24-202-044-0000; Parcel 2: Pin #03-24-202-003-0000

Danielle Dash, Chairman  
Plan/Zoning Board of Appeals

## PZBA – Notice to Neighbors Guideline

Attached please find the abutter's list and the Notice to Neighbors for the upcoming case to appear before the PZBA Board on 4/23/20.

Below is a link for the web-site to assist you in finding the properties listed on the Abutter's list. The address for City Hall is being used as an example.

8 N. Elmhurst Rd. Prospect Heights, IL 60007 – PIN 03-22-307-036-0000

<http://www.cookcountypropertyinfo.com/>

LATEST NEWS: Pappas: \$94 Million in Property Tax Refund Available on New Website

### Find Your Property

**BY ADDRESS**

\* House Number

\* Street Unit

\* City Zip Code

**BY PIN**

03 22 307 036 0000

OR

SEARCH

CLEAR

Place the PIN number in the “Find Your Property, By PIN” then hit search.

The characteristics of the property will appear. Be sure to use the mailing address for the property and not the physical address. In the example used, City Hall is both the physical and mailing address however that is not always the case.

Property Characteristics for PIN:

**03-22-307-036-0000**



**PROPERTY ADDRESS**

8 N ELMHURST RD  
PROSPECT HEIGHTS  
60070  
Township: WHEELING

**MAILING ADDRESS**

8 N ELMHURST RD  
PROSPECT HEIGHTS  
60070

If an owner appears on the abutter's list more than once, that owner only needs to be sent one notice for all the properties owned by said owner.

The mailing must be sent and the white receipts turned into the Building Department at City Hall no later than 4/8/20. At the PZBA meeting the green return cards will need to be submitted to the file for evidence of delivery.

If you have never done a certified mailing before, here is a link to a YouTube instructional.

<https://www.youtube.com/watch?v=YLQLWdV1MZE>

Should you have any additional questions please do not hesitate to reach out to the Building Department staff at 847-398-6070 x 211.



CONDOMINIUM: 03-24-202-054-1001 thru 1360

RIVER TRAILS CONDOMINIUM

| Unit         | Unit         | Unit         |
|--------------|--------------|--------------|
| 1-101 = 1001 | 3-301 = 1060 | 6-107 = 1119 |
| 1-102 = 1002 | 3-302 = 1061 | 6-201 = 1120 |
| 1-103 = 1003 | 3-303 = 1062 | 6-202 = 1121 |
| 1-104 = 1004 | 3-304 = 1063 | 6-203 = 1122 |
| 1-105 = 1005 | 3-305 = 1064 | 6-204 = 1123 |
| 1-106 = 1006 | 3-306 = 1065 | 6-205 = 1124 |
| 1-107 = 1007 | 3-307 = 1066 | 6-206 = 1125 |
| 1-201 = 1008 | 3-308 = 1067 | 6-207 = 1126 |
| 1-202 = 1009 | 4-101 = 1068 | 6-208 = 1127 |
| 1-203 = 1010 | 4-102 = 1069 | 6-301 = 1128 |
| 1-204 = 1011 | 4-103 = 1070 | 6-302 = 1129 |
| 1-205 = 1012 | 4-104 = 1071 | 6-303 = 1130 |
| 1-206 = 1013 | 4-105 = 1072 | 6-304 = 1131 |
| 1-207 = 1014 | 4-106 = 1073 | 6-305 = 1132 |
| 1-208 = 1015 | 4-108 = 1074 | 6-306 = 1133 |
| 1-301 = 1016 | 4-201 = 1075 | 6-307 = 1134 |
| 1-302 = 1017 | 4-202 = 1076 | 6-308 = 1135 |
| 1-303 = 1018 | 4-203 = 1077 | 7-101 = 1136 |
| 1-304 = 1019 | 4-204 = 1078 | 7-103 = 1137 |
| 1-305 = 1020 | 4-205 = 1079 | 7-104 = 1138 |
| 1-306 = 1021 | 4-206 = 1080 | 7-105 = 1139 |
| 1-307 = 1022 | 4-207 = 1081 | 7-106 = 1140 |
| 1-308 = 1023 | 4-208 = 1082 | 7-107 = 1141 |
| 2-103 = 1024 | 4-301 = 1083 | 7-201 = 1142 |
| 2-104 = 1025 | 4-302 = 1084 | 7-202 = 1143 |
| 2-105 = 1026 | 4-303 = 1085 | 7-203 = 1144 |
| 2-106 = 1027 | 4-304 = 1086 | 7-204 = 1145 |
| 2-107 = 1028 | 4-305 = 1087 | 7-205 = 1146 |
| 2-108 = 1029 | 4-306 = 1088 | 7-206 = 1147 |
| 2-201 = 1030 | 4-307 = 1089 | 7-207 = 1148 |
| 2-202 = 1031 | 4-308 = 1090 | 7-208 = 1149 |
| 2-203 = 1032 | 5-101 = 1091 | 7-301 = 1150 |
| 2-204 = 1033 | 5-102 = 1092 | 7-302 = 1151 |
| 2-205 = 1034 | 5-103 = 1093 | 7-303 = 1152 |
| 2-206 = 1035 | 5-104 = 1094 | 7-304 = 1153 |
| 2-207 = 1036 | 5-105 = 1095 | 7-305 = 1154 |
| 2-208 = 1037 | 5-106 = 1096 | 7-306 = 1155 |
| 2-301 = 1038 | 5-108 = 1097 | 7-307 = 1156 |
| 2-302 = 1039 | 5-201 = 1098 | 7-308 = 1157 |


|              |               |               |
|--------------|---------------|---------------|
| Unit         | Unit          | Unit          |
| 2-303 = 1040 | 5-202 = 1099  | 8-101 = 1158  |
| 2-304 = 1041 | 5-203 = 1100  | 8-103 = 1159  |
| 2-305 = 1042 | 5-204 = 1101  | 8-104 = 1160  |
| 2-306 = 1043 | 5-205 = 1102  | 8-105 = 1161  |
| 2-307 = 1044 | 5-206 = 1103  | 8-106 = 1162  |
| 2-308 = 1045 | 5-207 = 1104  | 8-107 = 1163  |
| 3-102 = 1046 | 5-208 = 1105  | 8-108 = 1164  |
| 3-103 = 1047 | 5-301 = 1106  | 8-201 = 1165  |
| 3-104 = 1048 | 5-302 = 1107  | 8-202 = 1166  |
| 3-105 = 1049 | 5-303 = 1108  | 8-203 = 1167  |
| 3-106 = 1050 | 5-304 = 1109  | 8-204 = 1168  |
| 3-108 = 1051 | 5-305 = 1110  | 8-205 = 1169  |
| 3-201 = 1052 | 5-306 = 1111  | 8-206 = 1170  |
| 3-202 = 1053 | 5-307 = 1112  | 8-207 = 1171  |
| 3-203 = 1054 | 5-308 = 1113  | 8-208 = 1172  |
| 3-204 = 1055 | 6-102 = 1114  | 8-301 = 1173  |
| 3-205 = 1056 | 6-103 = 1115  | 8-302 = 1174  |
| 3-206 = 1057 | 6-104 = 1116  | 8-303 = 1175  |
| 3-207 = 1058 | 6-105 = 1117  | 8-304 = 1176  |
| 3-208 = 1059 | 6-106 = 1118  | 8-305 = 1177  |
| 8-306 = 1178 | 11-208 = 1239 | 14-201 = 1300 |
| 8-307 = 1179 | 11-301 = 1240 | 14-202 = 1301 |
| 8-308 = 1180 | 11-302 = 1241 | 14-203 = 1302 |
| 9-101 = 1181 | 11-303 = 1242 | 14-204 = 1303 |
| 9-102 = 1182 | 11-304 = 1243 | 14-205 = 1304 |
| 9-103 = 1183 | 11-305 = 1244 | 14-206 = 1305 |
| 9-104 = 1184 | 11-306 = 1245 | 14-207 = 1306 |
| 9-105 = 1185 | 11-307 = 1246 | 14-208 = 1307 |
| 9-106 = 1186 | 11-308 = 1247 | 14-301 = 1308 |
| 9-107 = 1187 | 12-102 = 1248 | 14-302 = 1309 |
| 9-201 = 1188 | 12-103 = 1249 | 14-303 = 1310 |
| 9-202 = 1189 | 12-104 = 1250 | 14-304 = 1311 |
| 9-203 = 1190 | 12-105 = 1251 | 14-305 = 1312 |
| 9-204 = 1191 | 12-106 = 1252 | 14-306 = 1313 |
| 9-205 = 1192 | 12-107 = 1253 | 14-307 = 1314 |
| 9-206 = 1193 | 12-108 = 1254 | 14-308 = 1315 |
| 9-207 = 1194 | 12-201 = 1255 | 15-101 = 1316 |
| 9-208 = 1195 | 12-202 = 1256 | 15-103 = 1317 |
| 9-301 = 1196 | 12-203 = 1257 | 15-104 = 1318 |
| 9-302 = 1197 | 12-204 = 1258 | 15-105 = 1319 |
| 9-303 = 1198 | 12-205 = 1259 | 15-106 = 1320 |
| 9-304 = 1199 | 12-206 = 1260 | 15-107 = 1321 |
| 9-305 = 1200 | 12-207 = 1261 | 15-201 = 1322 |

| Unit          | Unit          | Unit          |
|---------------|---------------|---------------|
| 9-306 = 1201  | 12-208 = 1262 | 15-202 = 1323 |
| 9-307 = 1202  | 12-301 = 1263 | 15-203 = 1324 |
| 9-308 = 1203  | 12-302 = 1264 | 15-204 = 1325 |
| 10-101 = 1204 | 12-303 = 1265 | 15-205 = 1326 |
| 10-103 = 1205 | 12-304 = 1266 | 15-206 = 1327 |
| 10-104 = 1206 | 12-305 = 1267 | 15-207 = 1328 |
| 10-105 = 1207 | 12-306 = 1268 | 15-208 = 1329 |
| 10-106 = 1208 | 12-307 = 1269 | 15-301 = 1330 |
| 10-107 = 1209 | 12-308 = 1270 | 15-302 = 1331 |
| 10-201 = 1210 | 13-101 = 1271 | 15-303 = 1332 |
| 10-202 = 1211 | 13-102 = 1272 | 15-304 = 1333 |
| 10-203 = 1212 | 13-103 = 1273 | 15-305 = 1334 |
| 10-204 = 1213 | 13-104 = 1274 | 15-306 = 1335 |
| 10-205 = 1214 | 13-105 = 1275 | 15-307 = 1336 |
| 10-206 = 1215 | 13-106 = 1276 | 15-308 = 1337 |
| 10-207 = 1216 | 13-108 = 1277 | 16-101 = 1338 |
| 10-208 = 1217 | 13-201 = 1278 | 16-103 = 1339 |
| 10-301 = 1218 | 13-202 = 1279 | 16-104 = 1340 |
| 10-302 = 1219 | 13-203 = 1280 | 16-105 = 1341 |
| 10-303 = 1220 | 13-204 = 1281 | 16-106 = 1342 |
| 10-304 = 1221 | 13-205 = 1282 | 16-107 = 1343 |
| 10-305 = 1222 | 13-206 = 1283 | 16-108 = 1344 |
| 10-306 = 1223 | 13-207 = 1284 | 16-201 = 1345 |
| 10-307 = 1224 | 13-208 = 1285 | 16-202 = 1346 |
| 10-308 = 1225 | 13-301 = 1286 | 16-203 = 1347 |
| 11-101 = 1226 | 13-302 = 1287 | 16-204 = 1348 |
| 11-103 = 1227 | 13-303 = 1288 | 16-205 = 1349 |
| 11-104 = 1228 | 13-304 = 1289 | 16-206 = 1350 |
| 11-105 = 1229 | 13-305 = 1290 | 16-207 = 1351 |
| 11-106 = 1230 | 13-306 = 1291 | 16-208 = 1352 |
| 11-108 = 1231 | 13-307 = 1292 | 16-301 = 1353 |
| 11-201 = 1232 | 13-308 = 1293 | 16-302 = 1354 |
| 11-202 = 1233 | 14-102 = 1294 | 16-303 = 1355 |
| 11-203 = 1234 | 14-103 = 1295 | 16-304 = 1356 |
| 11-204 = 1235 | 14-104 = 1296 | 16-305 = 1357 |
| 11-205 = 1236 | 14-105 = 1297 | 16-306 = 1358 |
| 11-206 = 1237 | 14-106 = 1298 | 16-307 = 1359 |
| 11-207 = 1238 | 14-107 = 1299 | 16-308 = 1360 |



# Prospect Heights GIS Web Application

Developed by Gewalt Hamilton Associates, Inc.

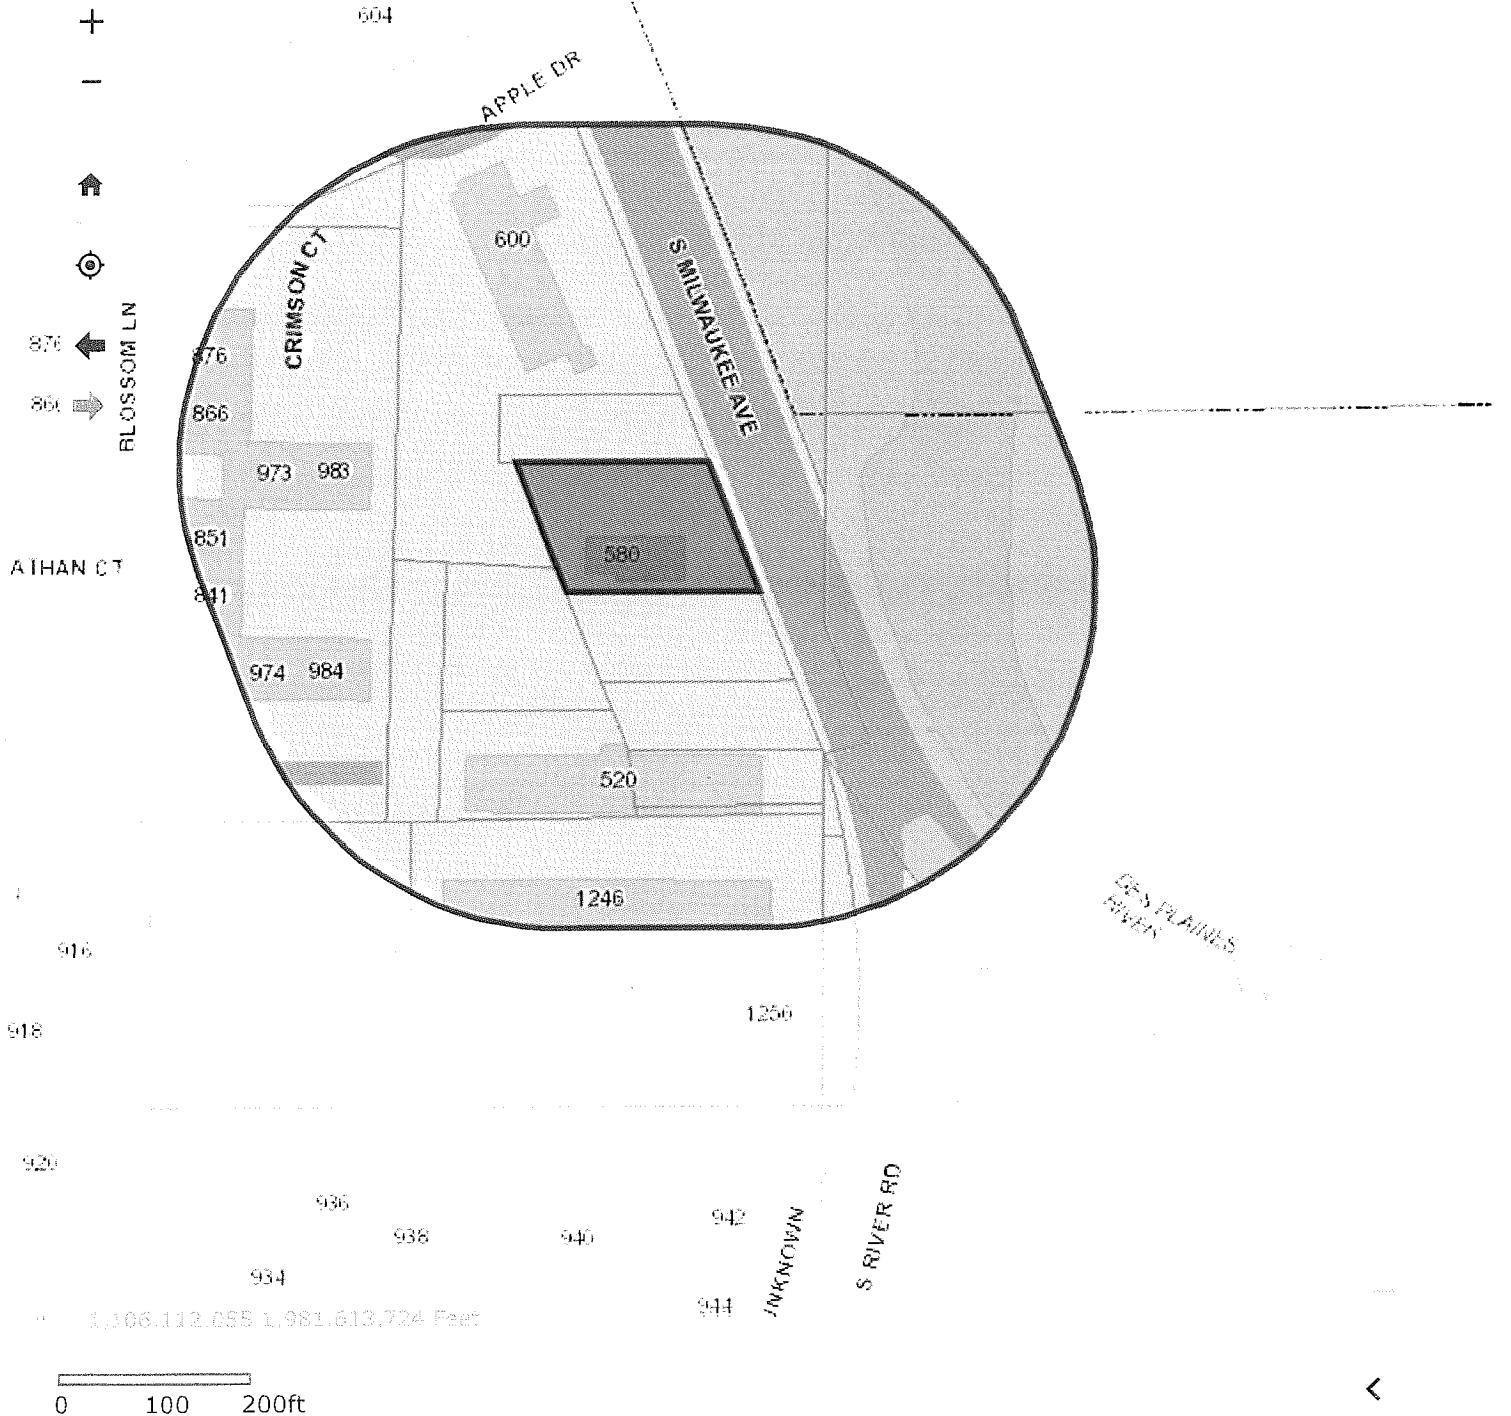

Public Notification

Subject Property

Start Over

Buffer Distance

350 Feet

**Jennifer Myzia**

---

**From:** Jennifer Myzia  
**Sent:** Wednesday, March 25, 2020 4:45 PM  
**To:** 'Marco Greco'; 'MA Wenzl'; 'toddwessell@journal-topics.info'  
**Subject:** to be printed no later than April 8  
**Attachments:** PUBLIC HEARING NOTICE- 580 N Milwaukee Ave #20-06 SU.docx

Good Afternoon Marco,

Please print the attached legal notice on or before April 8, 2020.

Thank you in advance,

*Jenn Myzia*

Jenn Myzia  
Administrative Assistant  
City of Prospect Heights, Illinois  
(847) 398-6070 x 211 (847) 392-4244 Fax  
[jmyzia@prospect-heights.org](mailto:jmyzia@prospect-heights.org)

## Jennifer Myzia

**From:** Jennifer Myzia  
**Sent:** Friday, March 27, 2020 2:16 PM  
**To:** 'frytheccoop@gmail.com'  
**Subject:** Abutter's List  
**Attachments:** Abutter's Guide.pdf


Good Afternoon Mr. Fontana,

Attached please find the abutter's list and instructions for your case on 4/23/20. This mailing must be postmarked no later than 4/8/20 and the white receipts turned into City Hall on or before 4/8/20. The green return cards are to be brought and submitted the evening of 4/23/20 at the hearing.

In regard to the property owners in River Trails, a certified mailing must be sent to the Property Manager and the President of the Home Owners Association Board of Directors. All other property owners at River Trails may have a letter sent via regular first class mail.

If you have any questions please don't hesitate to contact me.

Best Regards,

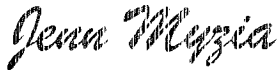

Jenn Myzia  
Administrative Assistant  
City of Prospect Heights, Illinois  
(847) 398-6070 x 211 (847) 392-4244 Fax  
[jmyzia@prospect-heights.org](mailto:jmyzia@prospect-heights.org)

The Honorable Nicholas J. Helmer  
City of Prospect Heights  
8 N. Elmhurst Road  
Prospect Heights, Illinois

RE: 1307 Williams Way – Waiver of 1<sup>st</sup> Reading

Mayor Helmer,

I am respectfully requesting a waiver of the 1<sup>st</sup> Reading of the ordinance granting approval of the variation of FAR (Floor Area Ratio) on the property located at 1307 Williams Way which passed unanimously at the City's Planning and Zoning Board of Appeals at their regular meeting on April, 23, 2020.

My family and I are eager to begin our life in Prospect Heights. Summer is rapidly approaching and we hope to take advantage of the entire construction season. Though two weeks may not seem like a substantial amount of time, it allows for any potential issues arising due to weather or other regular unforeseen circumstances. Further, in light of the ongoing situation, it is important to continue construction projects to keep people employed and the economy moving.

If desired, I am also willing to "virtually" attend the Council meeting to take any questions that may arise.

Sincerely,

/s Victor Bompreszi



# City of Prospect Heights

Department of Building & Zoning

8 North Elmhurst Road, Prospect Heights Illinois, 60070-6070

Office: 847/398-6070 x 211-FAX: 847/590-1854

[www.prospect-heights.il.us](http://www.prospect-heights.il.us)

---

## MEMORANDUM

Date: April 29, 2020

To: Mayor Helmer and City Council

From: Daniel A. Peterson, Director of Building & Development

Subject: ZBA Case No. 20-05 V – Variation to allow an increase in the floor area ratio for a new single-family house to 24.5% from the allowed 20% for 1307 Williams Way

**Issue:** Victor & Jacqueline Bompreszi, owners of the subject property are seeking a variation to Section 5-6-1 G of the City of Prospect Heights Zoning Code to allow an increase in the allowable Floor Area Ratio (FAR) of a primary structure on a single-family lot from 20% (4,000 sq. ft.) for the construction of a proposed new single-family home in the Gruber Subdivision.

**Background:** The PZBA held a public hearing on April 23, 2020. Testimony was provided by the applicant supporting the variation request. The proposed variation would be within limit of the zoning code for lot coverage (25%), but any future variations for FAR or lot coverage would not meet the standards as any hardship would have been self-created. Chairman Dash asked the applicants if they understood and the response was affirmative. The owners indicated they understood and would be open to a condition restricting future lot coverage. There was no testimony provided by the public. After deliberation, the PZBA voted 7-0 to recommend approval of the variation with the condition of restricting future FAR and lot coverage.

Mr. Bompreszi has requested a waiver of first reading so that he can proceed with his construction project.

**Recommendation:** Approve waiver of 1<sup>st</sup> Reading and approval of Ordinance No. O-20-18 Granting Certain Variations.

**ORDINANCE NO. O-20-18**

**AN ORDINANCE GRANTING CERTAIN VARIATIONS FOR  
THE PROPERTY AT  
1307 Williams Way, PROSPECT HEIGHTS, ILLINOIS**

**WHEREAS**, the provisions of the Prospect Heights Zoning Ordinance applicable to the property legally described in Exhibit A attached hereto (hereinafter "Property") and commonly known as 1307 Williams Way prescribe that the maximum floor area ratio for a primary structure is 20% on an R1 Single-Family lot, and

**WHEREAS**, the owner of the Property has submitted for consideration of a petition for variation to allow an increase in the floor area ratio for a new single-family house to 24.5% (4,916 sq. ft.) from the allowed 20% (4,000 sq. ft.) for a 20,000 sq. ft. lot in the Gruber Subdivision per Section 5-6-1 G of the City of Prospect Heights Zoning Code on the property commonly known as 1307 Williams Way, Prospect Heights, Illinois, in the City's R-1 Single Family Residential District; and

**WHEREAS**, the Plan/Zoning Board of Appeals held a public hearing on April 23, 2020 regarding said application; and

**WHEREAS**, the Plan/Zoning Board of Appeals has recommended the Requested Variation with a condition restricting any future increase of floor area ratio or lot coverage and has made the necessary finding therefore; and

**WHEREAS**, the Mayor and City Council have reviewed the recommendation of the Plan/Zoning Board of Appeals;

**NOW, THEREFORE, BE IT ORDAINED BY THE CITY COUNCIL OF THE CITY OF PROSPECT HEIGHTS, COOK COUNTY, ILLINOIS** as follows:

Section 1. The City Council hereby finds and determines that the facts set forth in the preamble hereto are true and correct and hereby incorporates them as part of this Ordinance.

Section 2. The Requested Variation is hereby granted.

Section 3. That this variation is hereby conditioned, upon the property, restricting future construction of any addition to the structure or detached accessory structure on the property, and

Section 4. The home will be constructed substantially in accordance with the approved plans, documents and testimony submitted at the public hearing on this matter and with applicable codes.

Section 5. That this Ordinance and all exhibits attached hereto shall be recorded at the Cook County Recorder's Office at the expense of the Owners.

Section 5. The City Clerk is directed to publish this ordinance in pamphlet form and this Ordinance shall be in full force and effect from and after its passage and approval as required by law.

PASSED AND APPROVED this \_\_\_\_\_ of May 2020.

\_\_\_\_\_  
Nicholas J. Helmer, Mayor

ATTEST:

\_\_\_\_\_  
Joanna Prisiajniouk, City Clerk

AYES:

NAYS:

ABSENT:

Published in pamphlet form: May \_\_\_\_\_, 2020

**Exhibit A**

**Legal Description for 1307 Williams Way, Prospect Heights, IL**


**LOT 4 IN GRUBER'S SUBDIVISION BEING A SUBDIVISION OF LOT 11 IN C. H. TAYLOR'S SECOND ARLINGTON HEIGHTS ACRES, BEING A SUBDIVISION OF THAT PART OF THE NORTHWEST  $\frac{1}{4}$  OF THE SOUTHWEST  $\frac{1}{4}$  OF SECTION 21, TOWNSHIP 42 NORTH, RANGE 11 EAST OF THE THIRD PRINCIPAL MERIDIAN, LYING SOUTH OF RAND ROAD, IN COOK COUNTY, ILLINOIS.**

**PIN #: 03-21-304-027-0000**



# Exhibit C

## Site Plan with Proposed Structure (PZBA Exhibit 5)

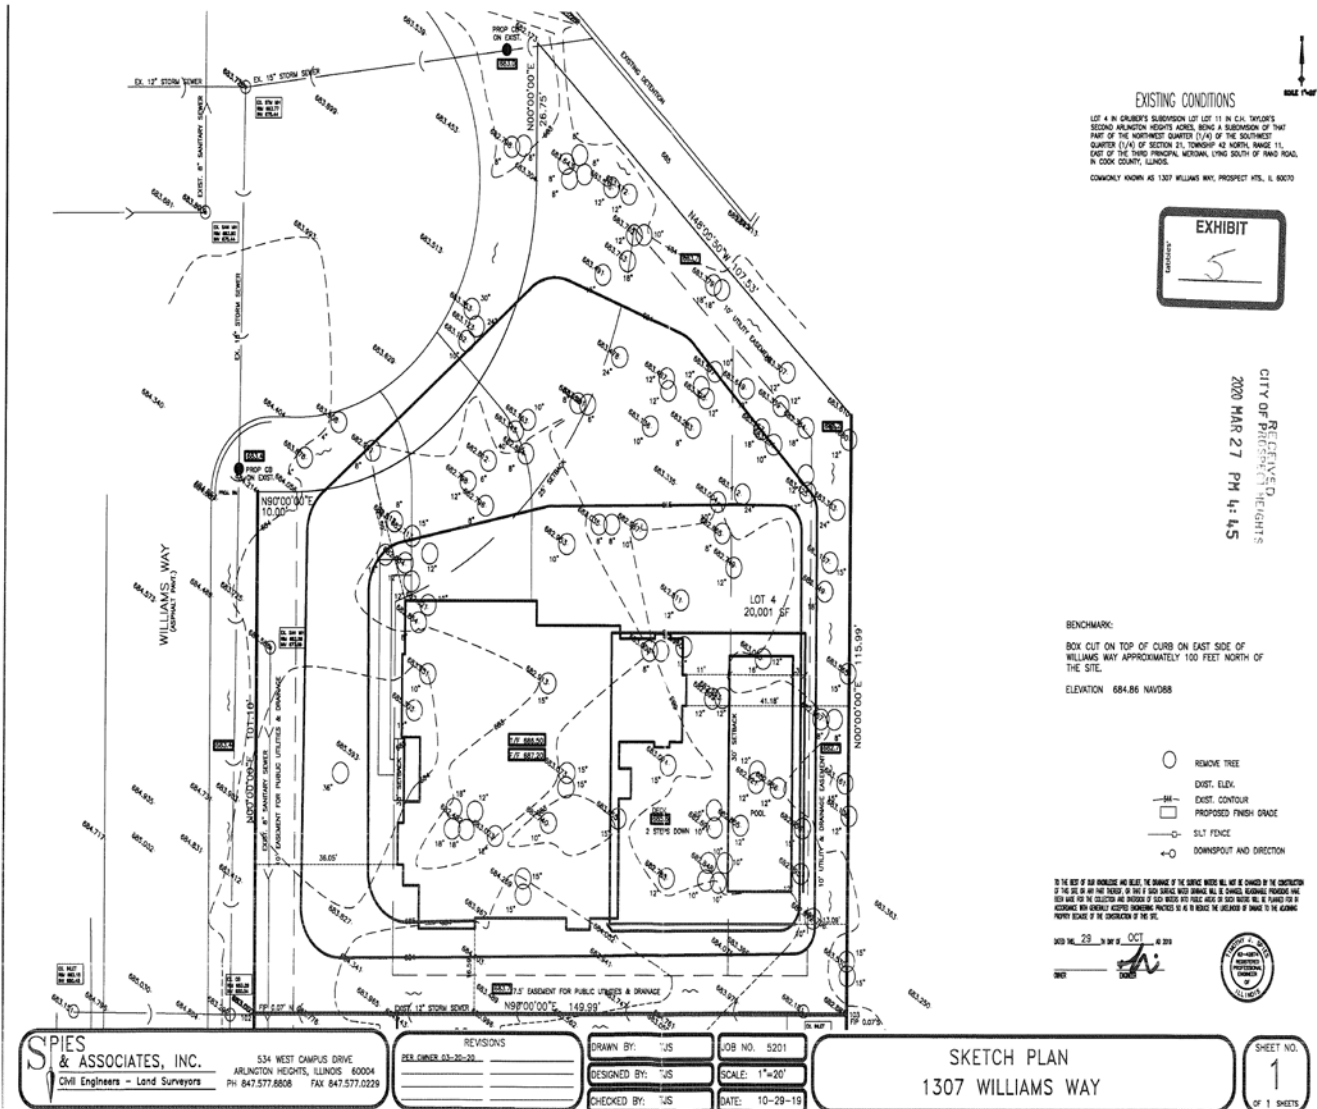



# City of Prospect Heights

Department of Building & Zoning  
8 North Elmhurst Road, Prospect Heights Illinois, 60070-6070  
Office: 847/398-6070 x 211-FAX: 847/590-1854  
[www.prospect-heights.il.us](http://www.prospect-heights.il.us)

## MEMORANDUM

Date: March 26, 2020

To: Planning/Zoning Board Commissioners

From: Daniel A. Peterson, Director of Building & Development

Subject: ZBA Case No. 20-07 V – 1307 Williams Way, Arlington Heights, IL  
Variation to Exceed the Maximum Allowable Floor Area Ratio for a Primary Building

Please be advised that Victor & Jacqueline Bompreszi, owners of the subject property, are seeking a variation to Section 5-6-1 H1 of the City of Prospect Heights Zoning Code to increase the maximum allowable Floor Area Ratio (FAR) for a primary building from 20% (4,000 sq. ft.) to 24.5% (4,916 sq. ft.). The applicants are proposing to construct a new single-family home at this location.

Mr. & Mrs. Bompreszi purchased the last undeveloped vacant lot in the Gruber Subdivision. The variation request exceeds the FAR for a primary structure. However, the total lot coverage is under the 25% (5,000 sq. ft.) maximum allowed for all structures per Section 5-6-1 H1.

Please contact me should you have any questions regarding this application.

Thank you.


PZBA Meeting

Case #20-07 V - Variation  
1307 Williams Way, Arlington Heights. IL

| EXHIBITS LIST |             |                         |                              |
|---------------|-------------|-------------------------|------------------------------|
| No.           | Date        | Description             | Prepared                     |
| 1             | 03/23/2020  | Completed Application   | Applicant                    |
| 2             | 03/23/2020  | Proof of Lease          | Applicant                    |
| 3             | 10/07/2019  | Plat of Survey          | Mid Lakes Survey Company     |
| 4             | 03/23/2020  | Hardship letter         | Applicant                    |
| 5             | 10/29/19    | Sketch Plan             | Spies & Associates, Inc.     |
| 6             | 03/19/20    | Proposed House Plans    | John Nelson, Architect, Inc. |
| 7             | 04/13/2020  | Notices, Abutter's List | Staff – In File              |
| 8             | 04-15-20220 | Staff Zoning Review     | Director Peterson            |
| 9             |             |                         |                              |
| 10            |             |                         |                              |
| 11            |             |                         |                              |
RECEIVED  
CITY OF PROSPECT HEIGHTS

2020 MAR 23 PM 4:38

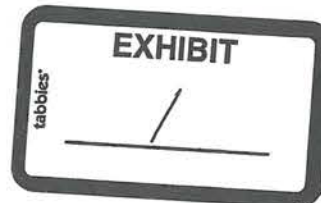

FOR OFFICE USE ONLY:

FEE PAID \_\_\_\_\_  
RECEIPT # \_\_\_\_\_  
DATE \_\_\_\_\_  
RECV'D BY \_\_\_\_\_  
CASE # \_\_\_\_\_  
MEETING DATE \_\_\_\_\_

PLAN/ZONING BOARD OF APPEALS

APPLICATION

Special use (\$400)  
Variation (\$150)  
Text Amendment (\$300)

Map Amendment (Refer to Ord. 0-03-18)  
Subdivision/PUD (Refer to Ord. 0-03-18)  
Lot Consolidation (Refer to Ord. 0-03-18)  
Appearance Review

APPLICANT: VICTOR & JACQUELINE BONAPARZZI

ADDRESS: 1110 NOYES ST.  
ARLINGTON HEIGHTS, IL 60005

PHONE: 847-344-2684

E-MAIL: VICTOR.BONAPARZZI@GMAIL.COM

ADDRESS OF SUBJECT PROPERTY: 1307 WILLIAMS WAY

PROPERTY IS LOCATED IN THE R1 ZONING DISTRICT.

APPLICABLE SECTION OF ORDINANCE: 5-6-1-H1

DESCRIPTION OF REQUEST: VARIANCE ON FLOOR AREA RATIO TO EXCEED  
20%

Are there any covenants, conditions, restrictions or floodplain issues concerning type of improvements, setbacks, area or height requirements, occupancy or use limitations, etc. placed on the property and now of record: YES \_\_\_\_\_ NO X  
If yes, please describe: \_\_\_\_\_

Has the property been the subject of previous or pending administrative legislative or court action:

YES \_\_\_\_\_ NO X If yes, give details: \_\_\_\_\_

The follow items MUST be submitted at time of filing:


1. Application (12 copies)
2. Plat of Survey (12 copies) – must be drawn to scale and indicate the location of the proposed addition or construction and must contain the legal description of the property, along with additional information to support the application. (12 copies) \*Note - please include one copy for file no longer than 11x17.
3. Proof of Ownership (1 copy)
4. Letter indicating Hardship (for variations only 12 copies)
5. Notice to Property Owners (1 copy)
6. List of Property Owners (1 copy) obtained from the Wheeling Township Office, 1616 N. Arlington Heights Rd. Arlington Heights, IL 60004 – Tel.847-259-1515 of all properties lying within 350ft. of property line/subject's property once approved confirmation letter from the City of Prospect Heights is received.
7. Application Fee (cash or check made payable to: City of Prospect Heights)

3/23/20  
Date:

Victor Bonaparzzi  
Signature of Applicant

March 23<sup>rd</sup>, 2020

Mr. Dan Peterson  
City of Prospect Heights  
Director of Building and Development  
8 North Elmhurst Road  
Prospect Heights, Illinois 60070

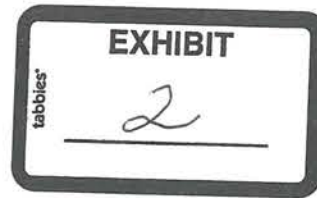

RECEIVED  
CITY OF PROSPECT HEIGHTS  
2020 MAR 23 PM 4:37

RE: Application for Variance at 1307 Williams Way, Prospect Heights, IL

Dear Mr. Peterson:

Please find attached an application for variance on the subject property 1307 Williams Way, Prospect Heights, IL. Our initial meeting was held on February 25, 2020. We have included all the necessary documentation requested. If you feel there is any additional information required, please do not hesitate to contact me.

A handwritten signature in black ink, appearing to read "Victor Bompreszi".

Victor Bompreszi  
1110 W. Noyes St.  
Arlington Heights, IL 60005  
[VictorBompreszi@gmail.com](mailto:VictorBompreszi@gmail.com)  
847-344-2684

# Proof of Ownership

## TRUSTEES DEED

### MAIL RECORDED DEED TO:

1110 W. Noyes St.  
Arlington Heights,  
IL 60005

### MAIL TAX BILL TO:

Victor Bompreszi and Jacqueline Bompreszi  
1307 Williams Way, Arlington Heights, IL 60004  
1110 W. Noyes St. 60005

THE GRANTOR(S), Virginia J. Gruber, Trustee of the Virginia J. Gruber Trust dated August 8, 2017, of 1307 Williams Way, Arlington Heights, IL 60004, for and in consideration of TEN AND 00/100THS (\$10.00) DOLLARS and other good and valuable consideration in hand paid, and pursuant to the power and authority vested in the Grantor(s) as Trustee, CONVEY(S) AND QUIT CLAIM(S) to Victor Bompreszi and Jacqueline Bompreszi, husband and wife, of 1110 W. Noyes St., Arlington Heights, IL 60005, to have and to hold, not as Joint Tenants, not as Tenants in Common, but as Tenants by the Entirety, all interest in the following described real estate, situated in Cook County, State of Illinois, to wit:

LOT 4 IN GRUBER'S SUBDIVISION, BEING A RESUBDIVISION OF LOT 11 IN C.H. TAYLOR'S SECOND ARLINGTON HEIGHTS ACRES, BEING A SUBDIVISION OF THAT PART OF THE NORTHWEST 1/4 OF THE SOUTHWEST 1/4 OF SECTION 21, TOWNSHIP 42 NORTH, RANGE 11, EAST OF THE THIRD PRINCIPAL MERIDIAN, LYING SOUTH OF RAND ROAD, IN COOK COUNTY, ILLINOIS.

Permanent Index Number(s): 03-21-304-027-0000

Property Address: 1307 Williams Way, Arlington Heights, IL 60004

Hereby releasing and waiving all rights under and by virtue of the homestead exemption laws of the State of Illinois.

Subject, however to general real estate taxes not due and payable at time of closing, special assessments confirmed after Contract date, building, building line and use or occupancy restrictions, conditions and covenants of record, zoning laws and ordinances, easements for public utilities, drainage ditches, feeders, laterals and drain tile, pipe or other conduit.

Chicago Title 111

19GNWS50671NB

| REAL ESTATE TRANSFER TAX |          | 1-0-00-2019              |
|--------------------------|----------|--------------------------|
| COUNTY                   | ILLINOIS | 145.00                   |
| TOTAL                    |          | 145.00                   |
| 03-21-304-027-0000       |          | 201803111270 0000000-000 |

Deed# 1828834080 Fee: \$88.00  
Edward M. Moody  
Cook County Recorder of Deeds  
Date: 10/16/2018 10:23 AM Pg: 1 of 2

Deed ID 20181001011978  
ST/CO Stamp 0-840-088-400 ST Tax \$230.00 CO Tax \$115.00

2020 MAR 23 PM 4:37  
CITY OF PROSPECT HEIGHTS  
RECEIVED

img\_uou1.jpg



## BILL OF SALE

Seller(s), Virginia J. Gruber, Trustee of the Virginia J. Gruber Trust dated August 8, 2017, of 1307 Williams Way, Arlington Heights, IL 60004, in consideration of Ten and no/100 Dollars (\$10.00), receipt whereof is hereby acknowledged, does/do hereby sell(s), assign(s), transfer(s) and set over to buyer(s), Victor Bompreszi and Jacqueline Bompreszi of \_\_\_\_\_, the following described personal property located on the premises commonly known 1307 Williams Way, Arlington Heights, IL 60004 as to-wit:

All items of personal property listed on real estate sales contract dated \_\_\_\_\_, 2019

Seller(s) hereby represent(s) and warrant(s) to Buyer(s) that Seller(s) is/are the absolute owner(s) of said property, that said property is free and clear of all liens, charges and encumbrances, and that Seller(s) have/has full right, power and authority to sell said personal property and to make this bill of sale. All warranties of quality, fitness, and merchantability are hereby excluded.

If this bill of sale is signed by more than one person, all persons so signing shall be jointly and severally bound hereby.

IN WITNESS WHEREOF, Seller has signed and sealed this bill of sale at Northbrook IL this date 10-10, 2019.


X Virginia J. Gruber

Virginia J. Gruber, Trustee of the Virginia J. Gruber Trust dated August 8, 2017

I, the undersigned, a Notary Public in and for said County, in the State aforesaid, CERTIFY THAT Virginia J. Gruber, Trustee of the Virginia J. Gruber Trust dated August 8, 2017, personally known to me to be the same person(s) whose name(s) is/are subscribed to the foregoing instrument, appeared before me this day in person, and acknowledged that he/she/they signed, sealed and delivered the instrument as his/her/their free and voluntary act, for the uses and purposes therein set forth

Given under my hand and notarial seal this 10 day of October, 2019.

Barbara Waldman  
Notary Public

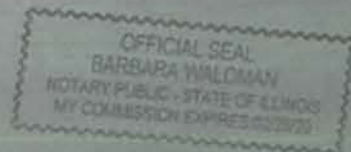

MidLakesSurvey.Com  
382 Lake Street  
Antioch, IL 60002

# MID LAKES SURVEY COMPANY

Illinois Professional Design Firm 184.006153

## PLAT OF SURVEY


Phone: 847-973-1873  
Fax: 847-973-9783  
midlakes.survey@yahoo.com

LOT 4 IN GRUBER'S SUBDIVISION, BEING A SUBDIVISION OF LOT 11 IN C.H. TAYLOR'S SECOND ARLINGTON HEIGHTS ACRES, BEING A SUBDIVISION OF THAT PART OF THE NORTHWEST 1/4 OF THE SOUTHWEST 1/4 OF SECTION 21, TOWNSHIP 42 NORTH, RANGE 11, EAST OF THE THIRD PRINCIPAL MERIDIAN, LYING SOUTH OF RAND ROAD, IN COOK COUNTY, ILLINOIS.

EXHIBIT

tabbles

3

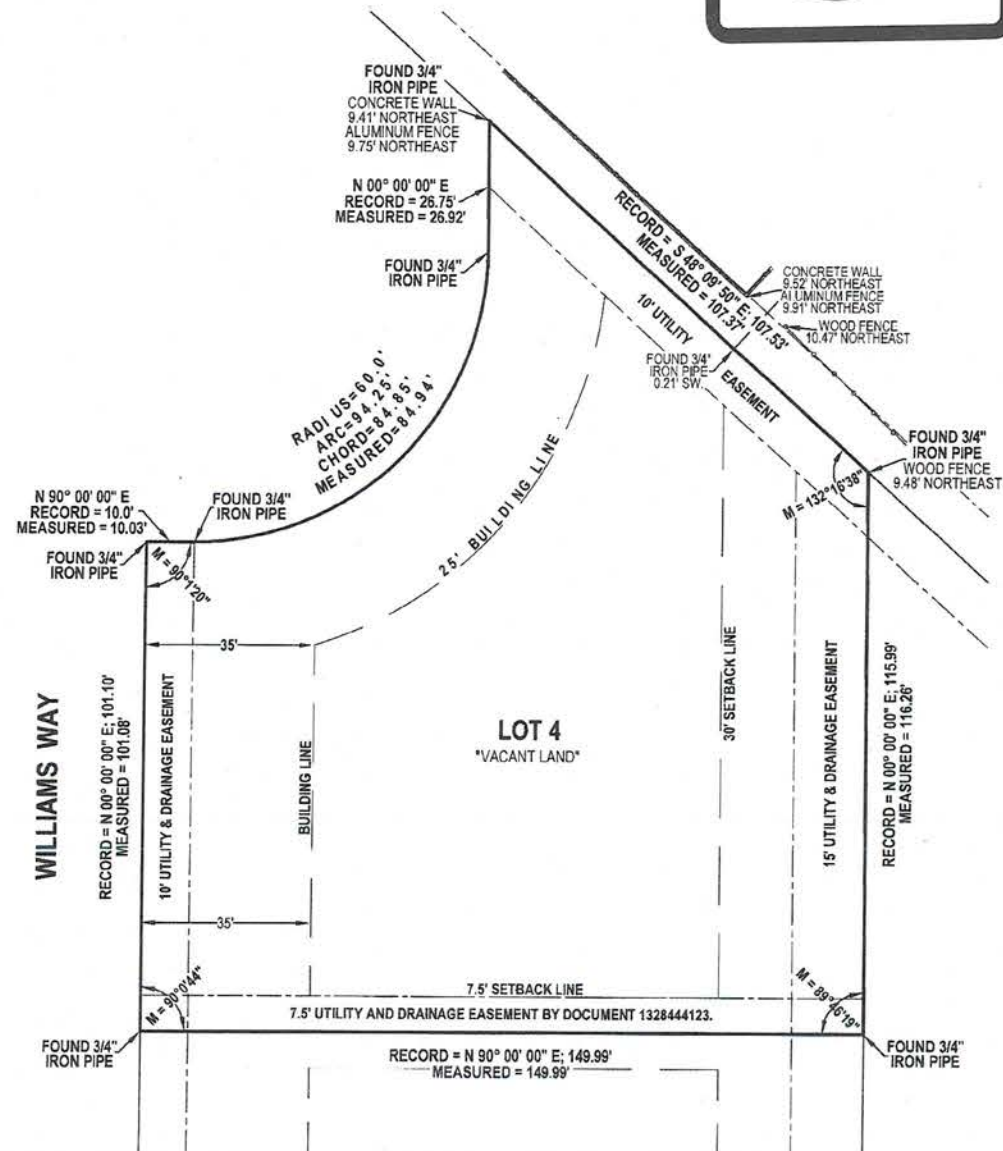

04/15/2020; CORRECTED WEST BUILDING LINE LOCATION AND DELINEATION.

SURVEY AREA = 19.981 Sq. Ft. ± 0.46 ACRES.

Only those Building Lines and Easements shown on the Recorded Plat of Subdivision or disclosed on a current Title Policy are shown hereon. All Distances shown in feet and decimal parts thereof. No distances are to be determined by scaling. All fences are located to centerlines, unless otherwise noted. Field work completed on 10/04/2019.

COPYRIGHT © 2019 - MID LAKES SURVEY COMPANY  
Job no. 460942 P.L.N. 03 - 21 - 304 - 027  
Address 1307 WILLIAMS WAY Ordered By MORTON J. RUBIN, ESQ.  
ARLINGTON HEIGHTS, IL 60004 Scale 1" = 25'  
Township WHEELING Platted By JER Checked By NNM

STATE OF ILLINOIS )  
COUNTY OF LAKE ) S.S.

On behalf of MID LAKES SURVEY COMPANY, I hereby certify that the above described property was surveyed under my supervision and that the annexed plat is a correct representation of said survey. This professional service conforms to the current Illinois minimum standards for a boundary survey.

Dated OCTOBER 7, 2019

MID LAKES SURVEY COMPANY

By Nathaniel N. Messer, P.L.S.  
Illinois Professional Land Surveyor. My license expires 11/30/2020



CERTIFIED COPIES EMPRESSED WITH RAISED SEAL

Zoning and Planning Board of Appeals  
City of Prospect Heights  
8 North Elmhurst Road.  
Prospect Heights, IL 60070

RECEIVED  
CITY OF PROSPECT HEIGHTS  
2020 MAR 23 PM 4:38



Victor & Jacqueline Bompreszi  
1307 Williams Way  
Prospect Heights, Illinois 60070

Re: Application for Zoning Variance at 1307 Williams Way, Prospect Heights, IL

Pursuant to section 5-10-7 with regards to 5-10-8 of the City of Prospect Heights Zoning Code, we respectfully submit this application for a variance. We request consideration of a variance for the subject property under the Floor Area Ratio (FAR) requirements detailed in Section 5-6-1 G/H.

As the current owners of the property, we intend to design and construct a single-family residence on the property. The current code reads as follows to regards to Floor Area Ratio: "Single-family detached dwellings. Twenty five percent (25%). The FAR applicable to the principal building only shall be twenty percent (20%)". Under this code, the current FAR requires that the principal structure (single-family dwelling) not to exceed 20% of the FAR, but allows for us to add another accessory structure to the property to be up to 5% for a total FAR coverage not to exceed 25% for our property. Under the current ordinance, a conforming property would not be able to exceed 4,000 sq. feet. Under our current plans the principal residence will place the total area around 4,900 sq. feet (total of both floors), which will be greater than the current FAR principle structure requirement. Since the current principal building is 4,900 sq. feet, this will put us over 20% FAR (for principle structure) but under the 25% (total FAR allowed). We do not plan on adding any accessory structures in the future. We request a variance of the aforementioned sections for the following reasons:

1. Special circumstances exist on the land which are not commonly attributed to other properties. The subject property is on a street that ends in a turnaround, which made a large portion of the land unusable. This limited the total buildable area and had cut off the property incredibly. If the full parcel of land could be used, there would be no problem meeting the existing requirements. Further, the unique shape of the land further limits potential uses of the property and constricts the buildable area.
2. A liberal interpretation of the provisions of this ordinance would deprive the applicant of rights commonly enjoyed by other properties in the same district. Many of the other properties within the district are not limited by a substantial portion of the property being unusable for the creation of a turnaround.

3. The proposed variation will not be materially detrimental to the public welfare or other property in the neighborhood. The proposed construction will not place additional demands on the city services or limit the services available to other properties.
4. The proposed variation will have no impact regarding light or air for adjacent properties, nor will it increase congestion in public streets or increase the risk of fire or endanger the public safety.
5. The proposed variation is a minor increase of FAR which will not alter the essential character of the locality. The proposed design maintains the character of the neighborhood.
6. The proposed variation is in harmony with the spirit of the ordinance because it abides and does not affect the Lot Coverage requirements and makes use of the land in a manner that does not materially affect neighbors or the overall welfare of the City of Prospect Heights.

As a current resident of the area, as well as growing up in Arlington Heights, I hope to raise my family in the same community that I have enjoyed being part of. We kindly ask that you please allow this variance in the ordinance to allow us to build the home of our dreams and invest further in the community of Prospect Heights for years to come.

Respectfully,

A handwritten signature in black ink, appearing to read "Victor Bompreszi", written in a cursive style.


Victor Bompreszi



# EXISTING CONDITIONS

LOT 4 IN GRUBER'S SUBDIVISION LOT LOT 11 IN C.H. TAYLOR'S SECOND ARLINGTON HEIGHTS ACRES, BEING A SUBDIVISION OF THAT PART OF THE NORTHWEST QUARTER (1/4) OF THE SOUTHWEST QUARTER (1/4) OF SECTION 21, TOWNSHIP 42 NORTH, RANGE 11, EAST OF THE THIRD PRINCIPAL MERIDIAN, LYING SOUTH OF RAND ROAD, IN COOK COUNTY, ILLINOIS.

COMMONLY KNOWN AS 1307 WILLIAMS WAY, PROSPECT HTS., IL 60070

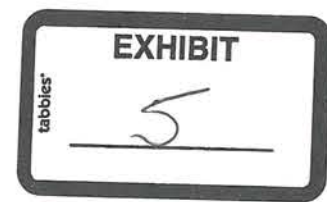

RECEIVED  
CITY OF PROSPECT HEIGHTS  
2020 MAR 27 PM 4:45

BENCHMARK:  
BOX CUT ON TOP OF CURB ON EAST SIDE OF WILLIAMS WAY APPROXIMATELY 100 FEET NORTH OF THE SITE.  
ELEVATION 684.86 NAVD88

- REMOVE TREE
- EXIST. ELEV.
- EXIST. CONTOUR
- PROPOSED FINISH GRADE
- SILT FENCE
- DOWNSPOUT AND DIRECTION

TO THE BEST OF OUR KNOWLEDGE AND BELIEF, THE DRAINAGE OF THE SURFACE WATERS WILL NOT BE CHANGED BY THE CONSTRUCTION OF THIS SITE OR ANY PART THEREOF, OR THAT IF SUCH SURFACE WATER DRAINAGE WILL BE CHANGED, REASONABLE PROVISIONS HAVE BEEN MADE FOR THE COLLECTION AND DIVERSION OF SUCH WATERS INTO PUBLIC AREAS OR SUCH WATERS WILL BE PLANNED FOR IN ACCORDANCE WITH GENERALLY ACCEPTED ENGINEERING PRACTICES SO AS TO REDUCE THE LIKELIHOOD OF DAMAGE TO THE ADJOINING PROPERTY BECAUSE OF THE CONSTRUCTION OF THIS SITE.

DATED THIS 29 TH DAY OF OCT, 2019

OWNER: [Signature]  
ENGINEER: [Signature]



**SPIES & ASSOCIATES, INC.**  
Civil Engineers - Land Surveyors  
534 WEST CAMPUS DRIVE  
ARLINGTON HEIGHTS, ILLINOIS 60004  
PH 847.577.8808 FAX 847.577.0229

| REVISIONS          |  |
|--------------------|--|
| PER OWNER 03-20-20 |  |
|                    |  |
|                    |  |
|                    |  |

|                  |                |
|------------------|----------------|
| DRAWN BY: TJS    | JOB NO. 5201   |
| DESIGNED BY: TJS | SCALE: 1"=20'  |
| CHECKED BY: TJS  | DATE: 10-29-19 |

SKETCH PLAN  
1307 WILLIAMS WAY

SHEET NO.  
1  
OF 1 SHEETS

RECEIVED  
CITY OF PROSPECT HEIGHTS


2020 MAR 27 PM 4:40

pg 1 of 5

EXHIBIT

6

tables

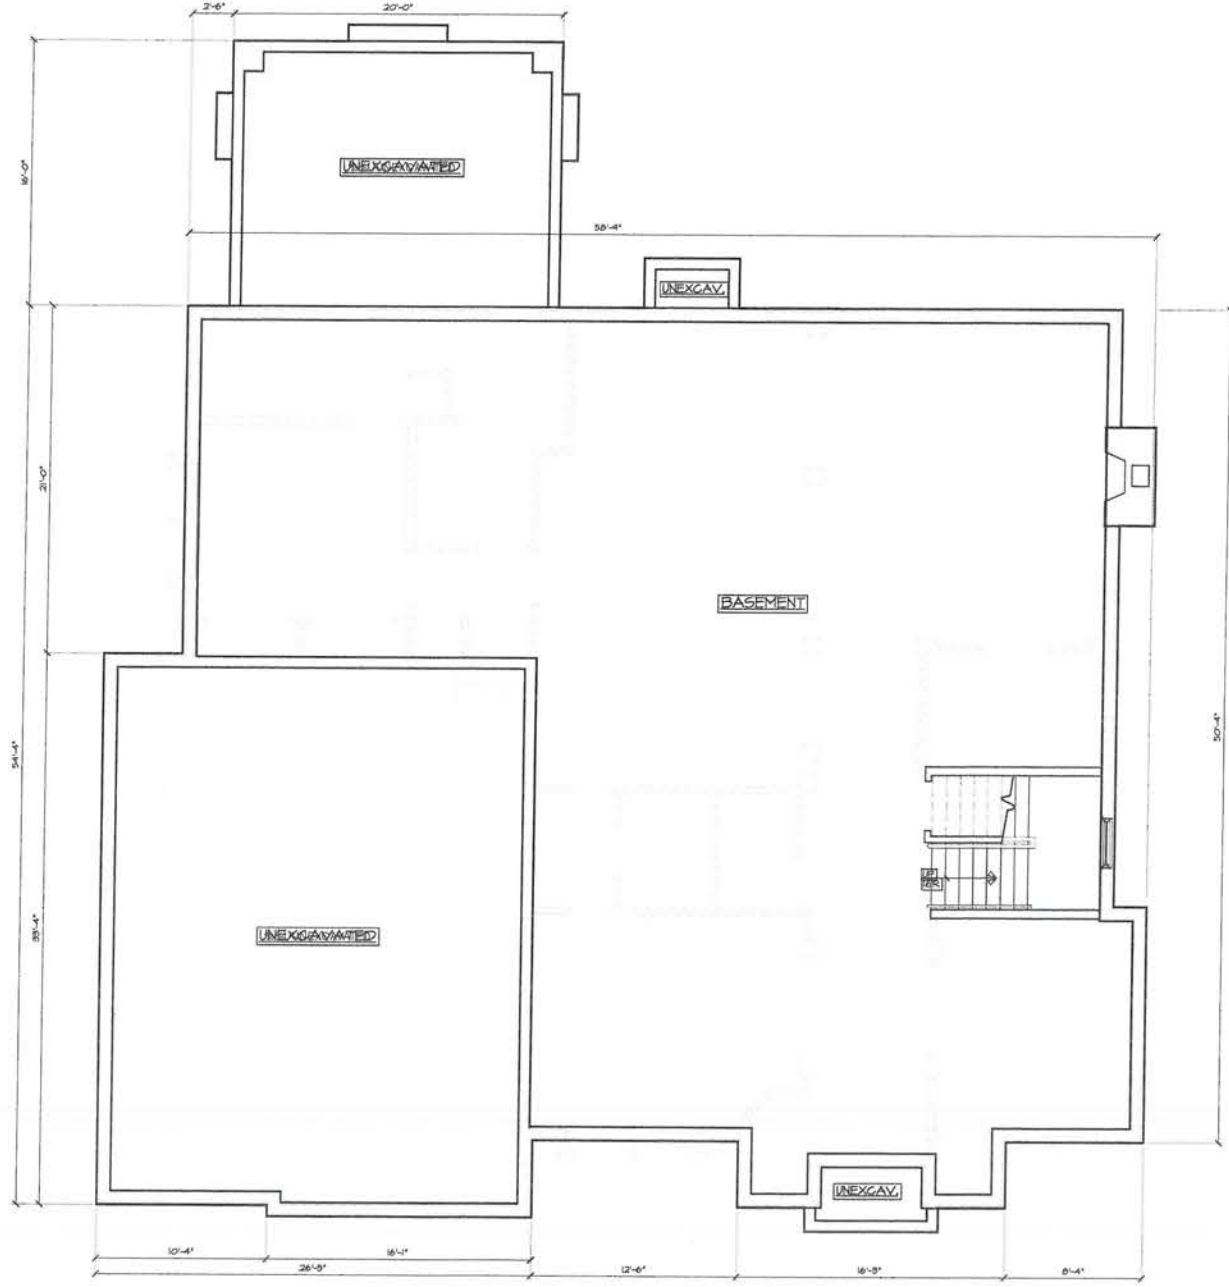

PROPOSED FOUNDATION PLAN

SCALE: 1/4" = 1'-0"

WARNING:  
THIS DRAWING IS THE PROPERTY OF THE ARCHITECT AND IS NOT TO BE REPRODUCED OR USED IN ANY MANNER WITHOUT THE WRITTEN CONSENT OF THE ARCHITECT. THE ARCHITECT ASSUMES NO LIABILITY FOR ANY DAMAGE OR INJURY TO PERSONS OR PROPERTY ARISING FROM THE USE OF THIS DRAWING.

JOHN NELSON - ARCHITECT, INC.  
1420 WHISPERING SPRINGS CIRCLE  
PALATINE, IL 60074  
847 991-9154

PROPOSED NEW SINGLE FAMILY  
RESIDENCE FOR:  
1307 WILLIAMS WAY  
PROSPECT HEIGHTS, IL

DATE: 3/27/20  
DRAWN BY: JN  
CHECKED BY: JN  
SCALE: 1/4" = 1'-0"


SHEET NO. 1 OF 1

PROPOSED  
FLOOR PLANS

SHEET NUMBER  
OF TOTAL SHEETS

A0

RECEIVED  
CITY OF PROSPECT HEIGHTS  
2020 MAR 27 PM 4:41

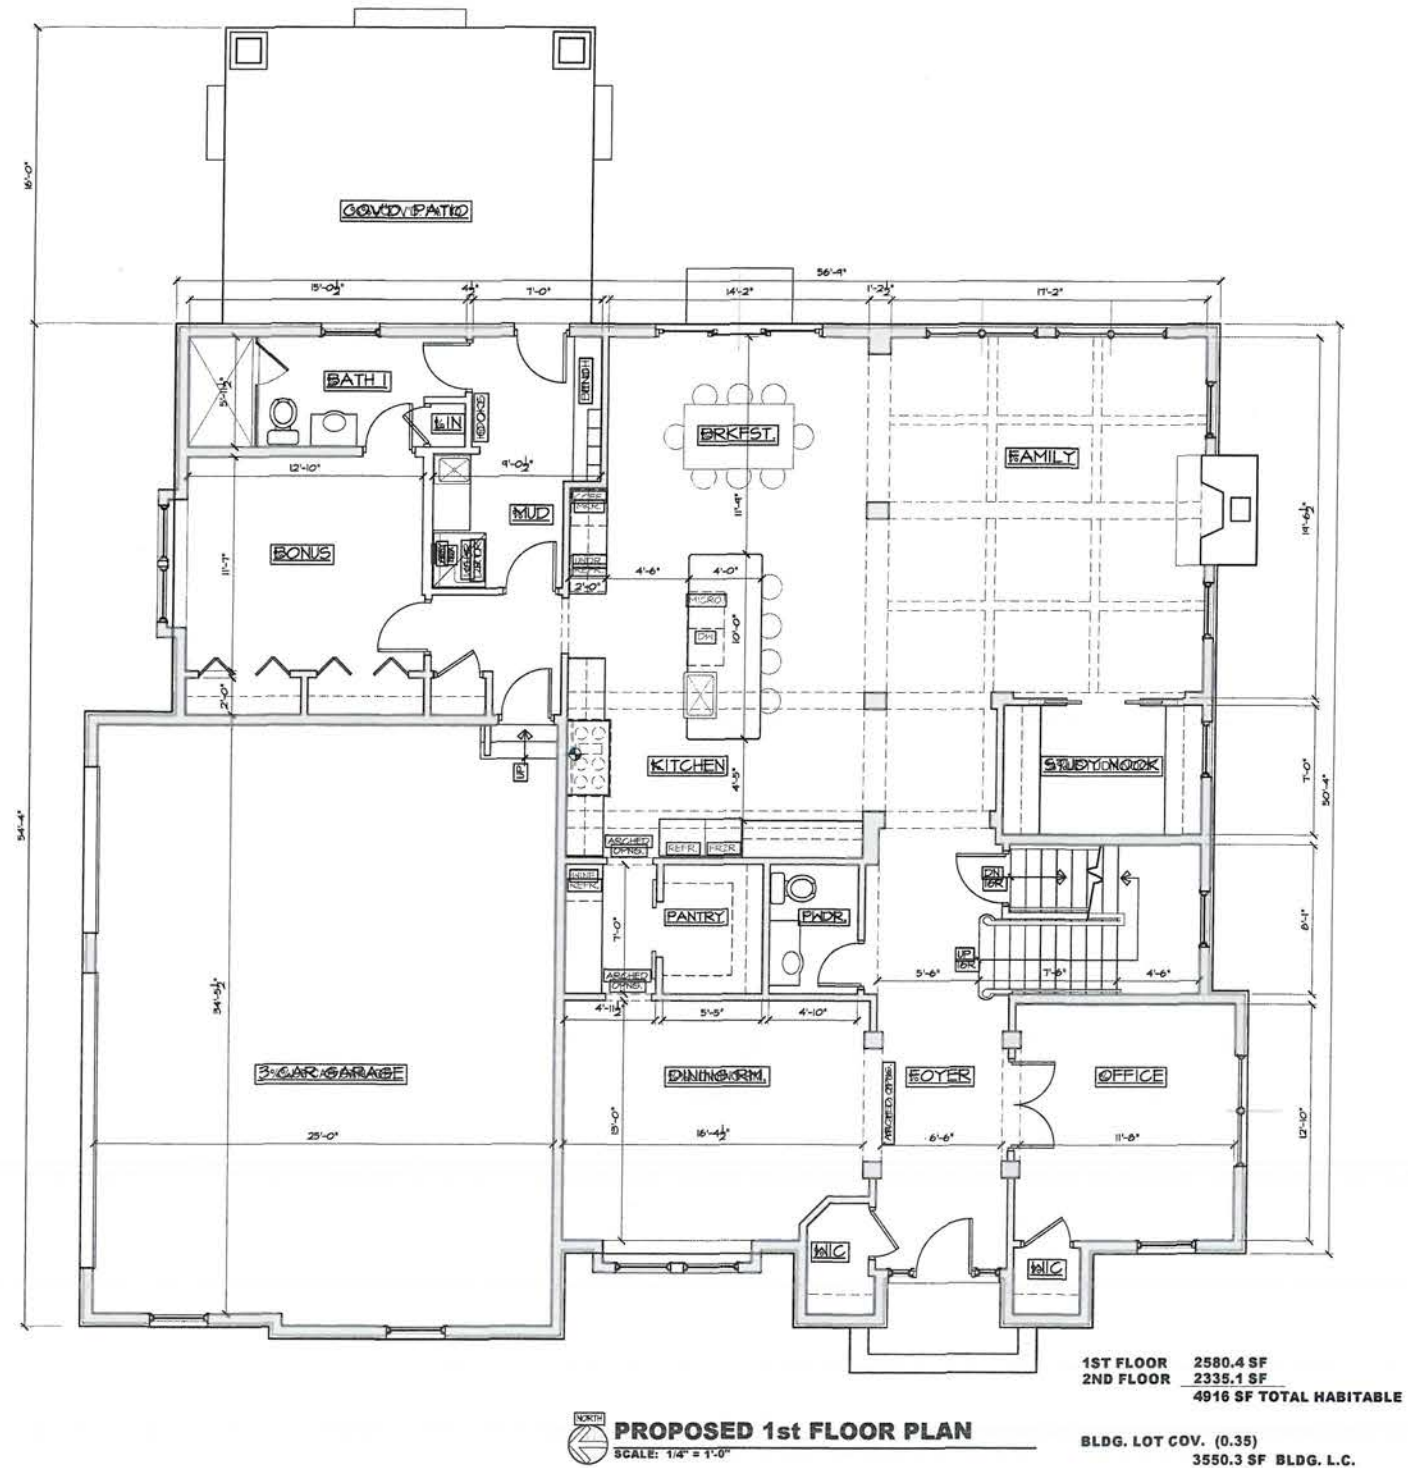

JOHN NELSON - ARCHITECT, INC.  
1420 WHISPERING SPRINGS CIRCLE  
PALATINE, IL 60074  
847 991-9154

**PROPOSED NEW SINGLE FAMILY  
RESIDENCE FOR;**


1307 WILLIAMS WAY  
PROSPECT HEIGHTS, IL

|      |          |               |
|------|----------|---------------|
| DATE | 12/19/19 | CLIENT REVIEW |
|      | 12/19/19 | CLIENT REVIEW |
|      | 12/19/19 | CLIENT REVIEW |
|      | 12/19/20 | CLIENT REVIEW |
|      | 2/20/20  | CLIENT REVIEW |
|      | 3/10/20  | CLIENT REVIEW |
|      | 3/16/20  | CLIENT REVIEW |
|      | 3/19/20  | CLIENT REVIEW |


|   |                |
|---|----------------|
| DATE:   | COPYRIGHT 2002 |
| DRAWN BY:   |                |
| CHECKED BY:   |                |
| SCALE:   |                |
| SHEET TITLE:<br><div style="text-align: center;"> <b>PROPOSED</b><br/>         PROMISED FOR<br/>         1998<br/> <b>FLOOR PLANS</b> </div> |                |
| SHEET NUMBER:   |                |
| OF:   | TOTAL SHEETS   |

pg 3 of 5

RECEIVED  
CITY OF PROSPECT HEIGHTS  
2020 MAR 27 PM 4:42

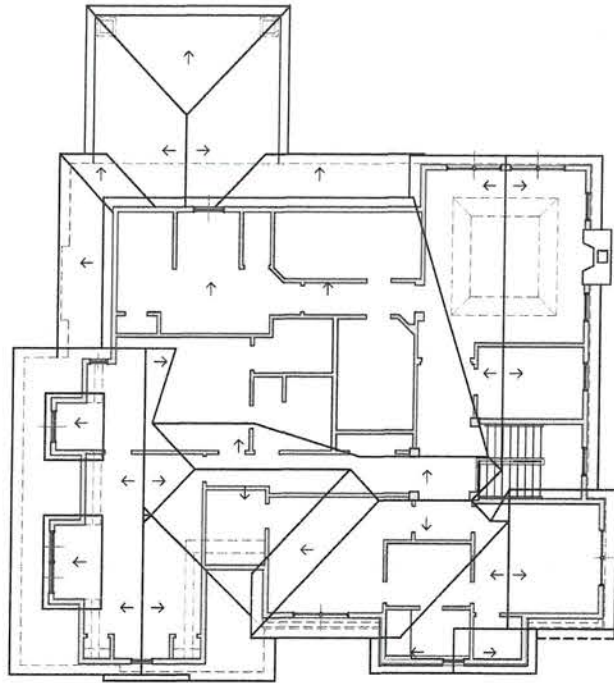

**PROPOSED ROOF PLAN**  
SCALE: 1/8" = 1'-0"

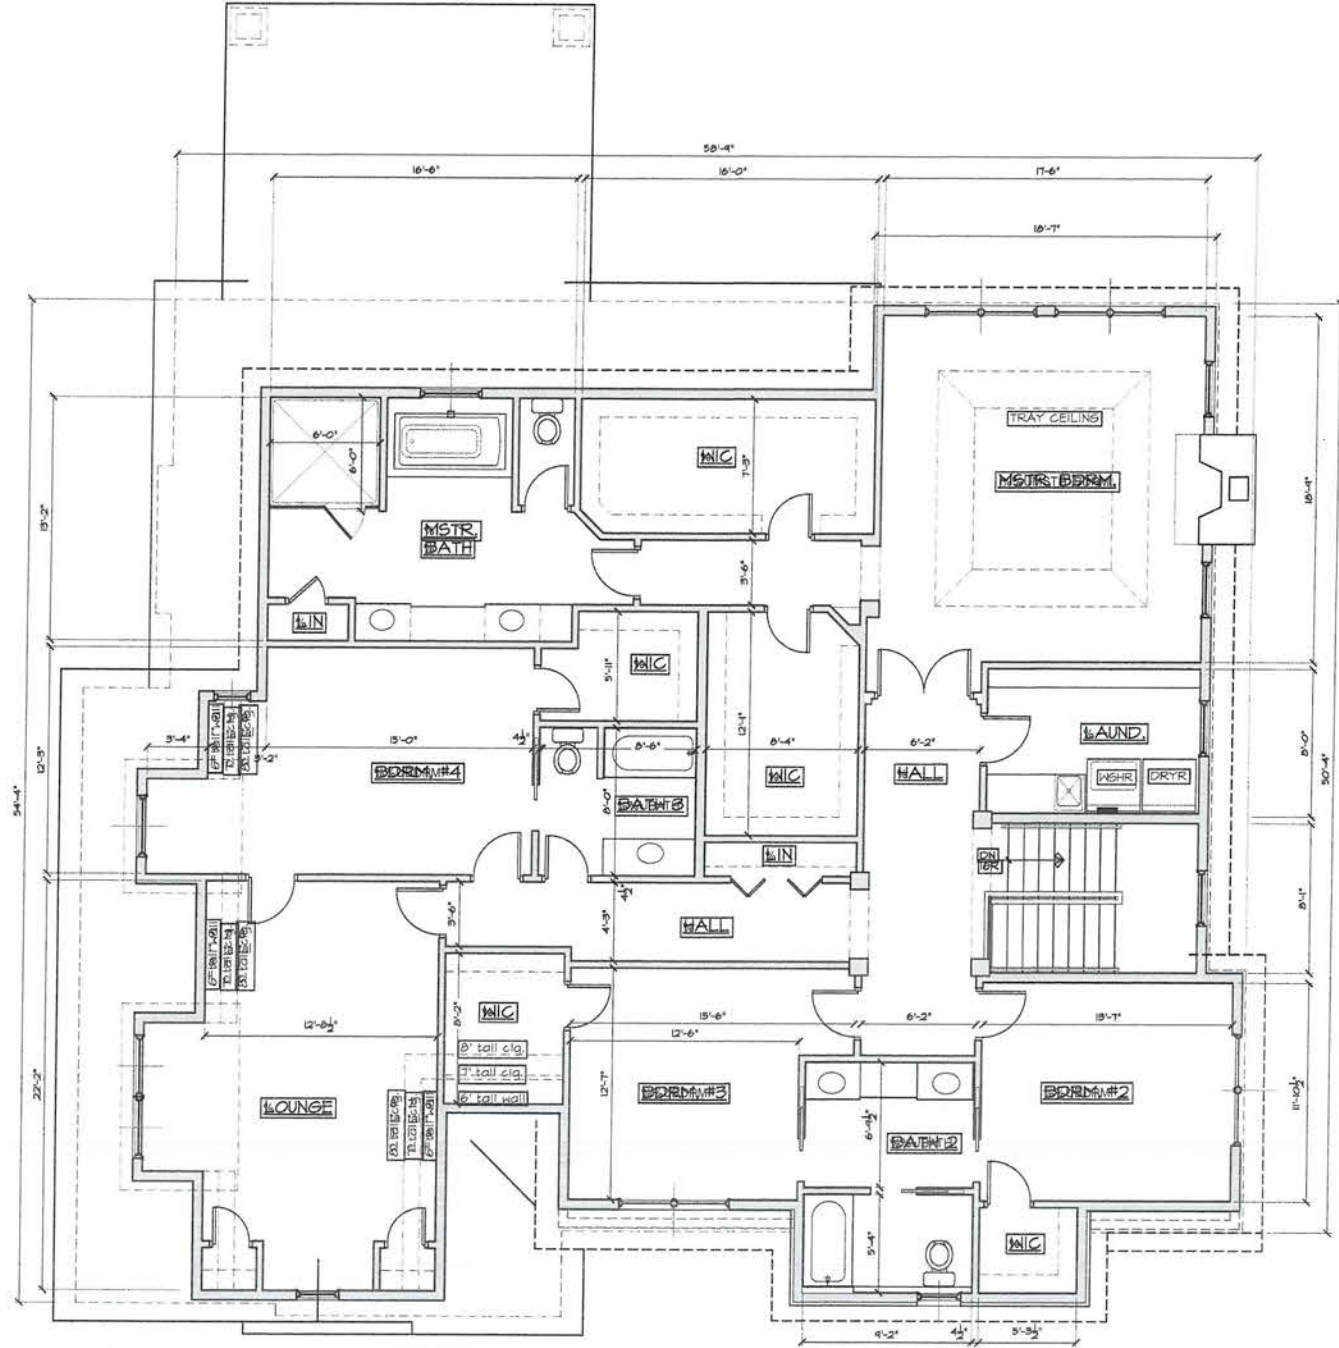

**PROPOSED 2nd FLOOR PLAN**  
SCALE: 1/4" = 1'-0"

ALL DIMENSIONS ARE IN FEET AND INCHES. DIMENSIONS MAY VARY SLIGHTLY FROM THE ACTUAL CONSTRUCTION. THE ARCHITECT ASSUMES NO RESPONSIBILITY FOR THE ACCURACY OF THE DIMENSIONS. 

JOHN NELSON - ARCHITECT, INC.  
1420 WHISPERING SPRINGS CIRCLE  
PALATINE, IL 60074  
847 991-9154


PROPOSED NEW SINGLE FAMILY  
RESIDENCE FOR:  
1307 WILLIAMS WAY  
PROSPECT HEIGHTS, IL

|              |                         |
|--------------|-------------------------|
| DATE         | 2/10/20                 |
| DRAWN BY     | JOHN NELSON             |
| CHECKED BY   | JOHN NELSON             |
| SCALE        | 1/4" = 1'-0"            |
| SHEET TITLE  | PROPOSED 2nd FLOOR PLAN |
| SHEET NUMBER | 2                       |
| OF           | TOTAL SHEETS            |

COMPILED 0000



**PROPOSED WEST ELEVATION**  
SCALE: 1/4" = 1'-0"

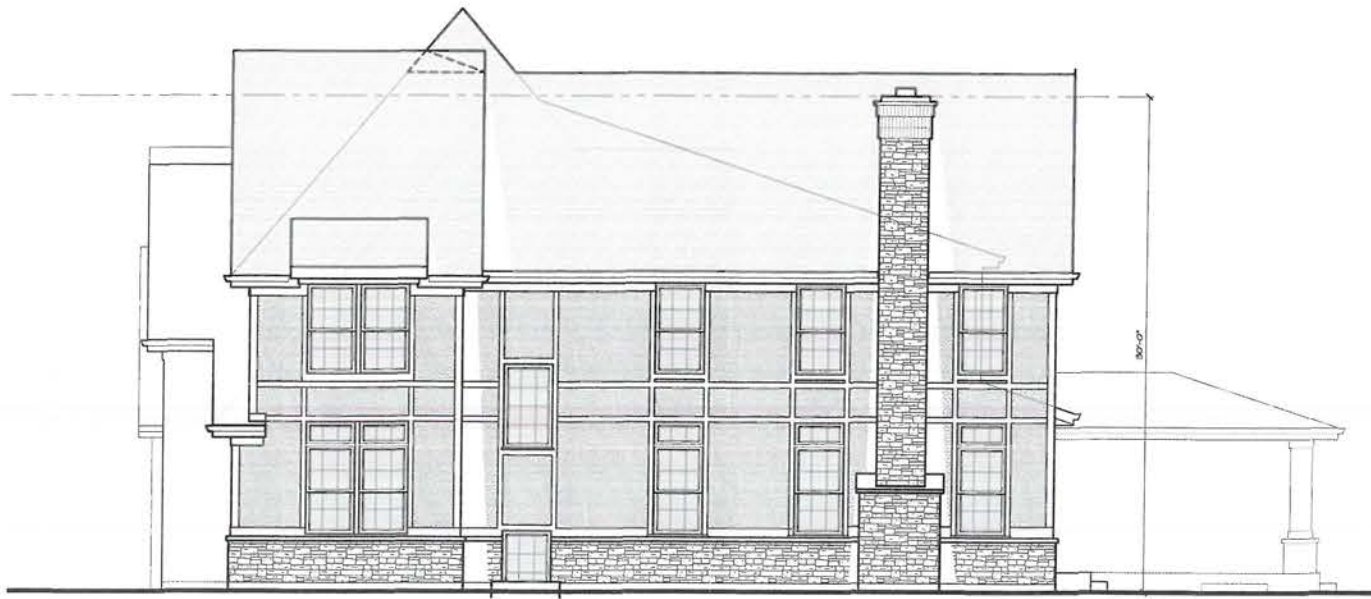

**PROPOSED SOUTH ELEVATION**  
SCALE: 1/4" = 1'-0"

WARNING:  
THIS REPRESENTATION OF THE PROPOSED  
NEW RESIDENCE IS FOR INFORMATIONAL PURPOSES  
ONLY. IT IS NOT A CONTRACT. THE FINAL DESIGN  
MAY VARY FROM THIS REPRESENTATION. THE  
DESIGNER ASSUMES NO LIABILITY FOR ANY  
DAMAGE OR INJURY THAT MAY BE CAUSED BY  
THESE REPRESENTATIONS.

JOHN NELSON - ARCHITECT, INC.  
1420 WHISPERING SPRINGS CIRCLE  
PALATINE, IL 60074  
847 991-9154

PROPOSED NEW SINGLE FAMILY  
RESIDENCE FOR:  
1307 WILLIAMS WAY  
PROSPECT HEIGHTS, IL

| DATE     | REVISION           |
|----------|--------------------|
| 03/27/20 | 1. INITIAL DESIGN  |
| 03/27/20 | 2. REVISED DESIGN  |
| 03/27/20 | 3. REVISED DESIGN  |
| 03/27/20 | 4. REVISED DESIGN  |
| 03/27/20 | 5. REVISED DESIGN  |
| 03/27/20 | 6. REVISED DESIGN  |
| 03/27/20 | 7. REVISED DESIGN  |
| 03/27/20 | 8. REVISED DESIGN  |
| 03/27/20 | 9. REVISED DESIGN  |
| 03/27/20 | 10. REVISED DESIGN |

DATE

DATE

DRAWN BY:

CHECKED BY:

SCALE

SHEET TITLE:

PROPOSED ELEV'S

SHEET NUMBER:  
OF: TOTAL SHEETS

A3

RECEIVED  
CITY OF PROSPECT HEIGHTS  
2020 MAR 27 PM 4:44

5 of 5




**PROPOSED NORTH ELEVATION**  
SCALE: 1/4" = 1'-0"



**PROPOSED EAST ELEVATION**  
SCALE: 1/4" = 1'-0"

|   |                     |
|---|---------------------|
| <b>WARNING:</b><br>THIS DOCUMENT IS THE PROPERTY OF JOHN NELSON - ARCHITECT, INC. IT IS TO BE USED ONLY FOR THE PROJECT AND SITE SPECIFICALLY IDENTIFIED HEREON. IT IS NOT TO BE REPRODUCED, COPIED, OR DISTRIBUTED IN ANY MANNER WITHOUT THE WRITTEN PERMISSION OF JOHN NELSON - ARCHITECT, INC. |                     |
| JOHN NELSON - ARCHITECT, INC.<br>1420 WHISPERING SPRINGS CIRCLE<br>PALATINE, IL 60074<br>847 991-9154   |                     |
| PROPOSED NEW SINGLE FAMILY<br>RESIDENCE FOR:<br>1307 WILLIAMS WAY<br>PROSPECT HEIGHTS, IL   |                     |
| DATE: 03/27/20   | DATE: 03/27/20      |
| DRAWN BY: JN   | DRAWN BY: JN        |
| CHECKED BY: JN   | CHECKED BY: JN      |
| SCALE: 1/4" = 1'-0"   | SCALE: 1/4" = 1'-0" |
| SHEET TITLE:<br><b>PROPOSED ELEV'S</b>   |                     |
| SHEET NUMBER:<br>OF: 5 TOTAL SHEETS   |                     |
| <b>A4</b>   |                     |

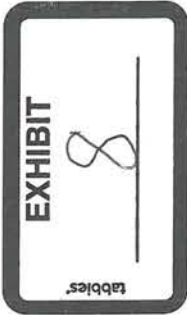

Zoning Review

|                   |   |
|-------------------|---|
| Date:             | April 15, 2020                                                                                         |
| Reviewer:         | Daniel A. Peterson, Director of Building & Development                                                 |
| Applicant:        | Victor & Jacqueline Bompreszi                                                                          |
| Subject Property: | 1307 Williams Way                                                                                      |
| Application:      | Variation to Exceed Maximum Allowable Floor Area Ration (FAR) for a Primary Building from 20% to 24.5% |
| Project:          | New Single Family Residence                                                                            |

Documents Reviewed: Completed Application. See list of exhibits in packet.

Applicable Zoning Sections: Single Family Residential District: 5-6-1  
Floor Area Ratio: 5-6-1 G  
Variation Standards 5-10-8

Current Zoning: R-1 Single Family Residential District  
Current Use: Vacant Lot - Single Family Residential Permitted Use

Request: The petitioner is seeking a variation to the maximum allowable floor area ratio from 20% (4,000 sq. ft.) to 24.5% (4,916 sq.t.) for a new single family home on a the last undeveloped lot in the Gruber Subdivision. They are not seeking a variation to Lot Coverage which is 25% which includes any accessory buildings.

Standards for Variations:

Staff has reviewed the project for conformance with the standards for variation. Commissioners should review for conformance with the standards for a variation.

**5-10-8: VARIATIONS:**

F. Standards For Variations: The plan/zoning board of appeals shall not recommend variation of the regulations of this title unless it shall make findings of fact based upon the evidence as presented that: (Ord. 0-77-27, 7-18-1977; amd. Ord. 0-03-35, 9-15-2003)

1. Special conditions and circumstances exist which are peculiar to the land, structure, or building involved and which are not applicable to other lands, structures, or buildings in the same district.

**Response:** Refer to the hardship letter from petitioner received March 23, 2020. The applicant sites the irregular shaped lot as a primary hardship. The plan commission shall evaluate and verify that special conditions and circumstance exist.

2. Literal interpretation of the provisions of this title would deprive the applicant of rights commonly enjoyed by other properties in the same district under the terms of this title.

**Response:** Standard met. Applicant indicates the loss of lot area to accommodate the cul-de-sac reduces the lot area. If this was a standard rectangular lot the proposed home would be in compliance with the FAR.

3. The alleged hardship has not been directly created by any person presently, or a predecessor in interest, having a proprietary interest in the premises.

**Response:** Plan commission should evaluate the hardship letter as presented.

4. The proposed variation will not be materially detrimental to the public welfare or injurious to other property or improvements in the neighborhood.

**Response:** Standard met. This is a 4-lot subdivision and this lot is at the end of the street and would not be detrimental to the public welfare or injurious to the other properties within the subdivision.

5. The proposed variation will not impair an adequate supply of light and air to adjacent property, substantially increase congestion in the public streets, increase the danger of fire, or endanger the public safety.

**Response:** Standard met.

6. The proposed variation will not alter the essential character of the locality.

**Response:** The overall project will not alter the essential character of the locality.

7. The proposed variation is in harmony with the spirit and intent of this title.

**Response:** Standard met.

8. Granting the variation requested will not confer the applicant any special privilege that is denied by this title to owners of other lands, structures, or buildings in the same district.

**Response:** Standard will be met as each case is reviewed and granting of the variation is not denying the right of others in the same district to seek the same variation.

9. No nonconforming use of neighboring lands, structures, or buildings in the same district, and no permitted use of lands, structures, or buildings in other districts shall be considered grounds for issuance of a variation. (Ord. 0-77-27, 7-18-1977)

**Response:**    **Standard met. This case is based upon the conditions of the property.**

10. The plan/zoning board of appeals shall further make a finding that the reasons set forth in the application justify the granting of the variation, and that the variation is the minimum variation that will make possible the reasonable use of the land, building, or structure. (Ord. 0-77-27, 7-18-1977; amd. Ord. 0-03-35, 9-15-2003

**Response:**    **The PZBA may want to consider a condition a restriction that accessory structures will not be allowed and future variations for Lot Coverage would not be available as the this would be considered a self-created hardship and not be eligible for variation. A condition of this nature would need to be recorded with the Cook County Recorder’s office as part of the approval.**

The board may impose such conditions and restrictions upon the location, construction, design and use of property benefited by a variation as may be necessary or appropriate to comply with the foregoing standards and to protect adjacent property and property values.

**Conclusion:**

**The applicant is aware of the total allowable lot coverage and has indicated agreement with a restrictive condition that restricts future accessory structures from being constructed on the lot.**

**Staff concurs with the request.**



# City of Prospect Heights

Department of Building & Zoning  
8 North Elmhurst Road, Prospect Heights Illinois, 60070-6070  
Office: 847/398-6070 x 211-FAX: 847/590-1854  
[www.prospect-heights.il.us](http://www.prospect-heights.il.us)

---

## MEMORANDUM

Date: April 27, 2020  
To: Mayor Helmer and City Council  
Cc: Joe Wade, City Administrator  
From: Daniel A. Peterson, Director of Building & Development  
Subject: Approval of the Official Zoning Map – Ordinance #O-20-19

---

**ISSUE:** Consideration and approval of the Annual Official Zoning Map of the City of Prospect Heights.

**BACKGROUND:** Pursuant to 65 ILCS 5/11-14-19 of the Illinois Municipal Code, the Mayor and City Council of the City of Prospect Heights are to approve amended versions of the City's "Official Zoning Map" for the City of Prospect Heights from time to time as properties are rezoned. Additionally, per Section 5-10-2 of the Zoning Code requires the Zoning Administrator to prepare in book, pamphlet or map form any rezoning changes on or before March 31 of each year. In 2019, Lutheran Church Charities annexed 2 parcels on Milwaukee Ave. in the City B2 Zoning District. The attached zoning map dated April 14, 2020 has been updated and reflects the current zoning of the properties within the City of Prospect Heights.

**RECOMMENDATION:** Request waiver of first reading and approve an Ordinance #O-20-19 approving the "Official Zoning Map" for the City of Prospect Heights, Illinois.

**ORDINANCE NO. O-20-19**

**AN ORDINANCE APPROVING ANNUAL OFFICIAL ZONING MAP OF THE CITY OF PROSPECT HEIGHTS**

**WHEREAS**, pursuant to 65 ILCS 5/11-13-19 of the Illinois Municipal Code, the Mayor and City Council of the City of Prospect Heights are to approve amended versions of the City's "Official Zoning Map" for the City of Prospect Heights from time to time as properties are rezoned; and

**BE IT ORDAINED BY THE MAYOR AND CITY COUNCIL OF THE CITY OF PROSPECT HEIGHTS COOK COUNTY, ILLINOIS, AS FOLLOWS:**

**Section 1.** The above recitals are incorporated by reference into this Section 1 of this Ordinance as material terms and provisions.

**Section 2.** Pursuant to 65 ILCS 5/11-13-19, the Zoning Map dated April 14, 2020, attached hereto as Exhibit A and made a part hereof, is approved and established as the "Official Zoning Map" for City of Prospect Heights, and shall serve as the "Official Zoning Map" of the City of Prospect Heights, as amended, and throughout other sections of the Code.

**Section 3.** All previously adopted Ordinances, approving prior versions of the Official Zoning Map, are repealed and replaced, with the "Official Zoning Map" attached hereto as **Exhibit "A"** superseding and taking the place of any Official Zoning Maps as the current, binding and controlling zoning map for the City of Prospect Heights.

**Section 4.** This Ordinance shall be in full force and effect from and after its passage, approval and publication as provided by law.

**PASSED** by the City Council of the City of Prospect Heights at a regular meeting held on the 11th day of May 2020 by the following vote:

AYES:  
NAYS:  
ABSENT:

ATTEST:

---

Nicholas J. Helmer, Mayor


---

Joanna Prisiajniouk, City Clerk

Published in pamphlet form: May 11, 2020

## Exhibit A

### 2020 City of Prospect Zoning Map

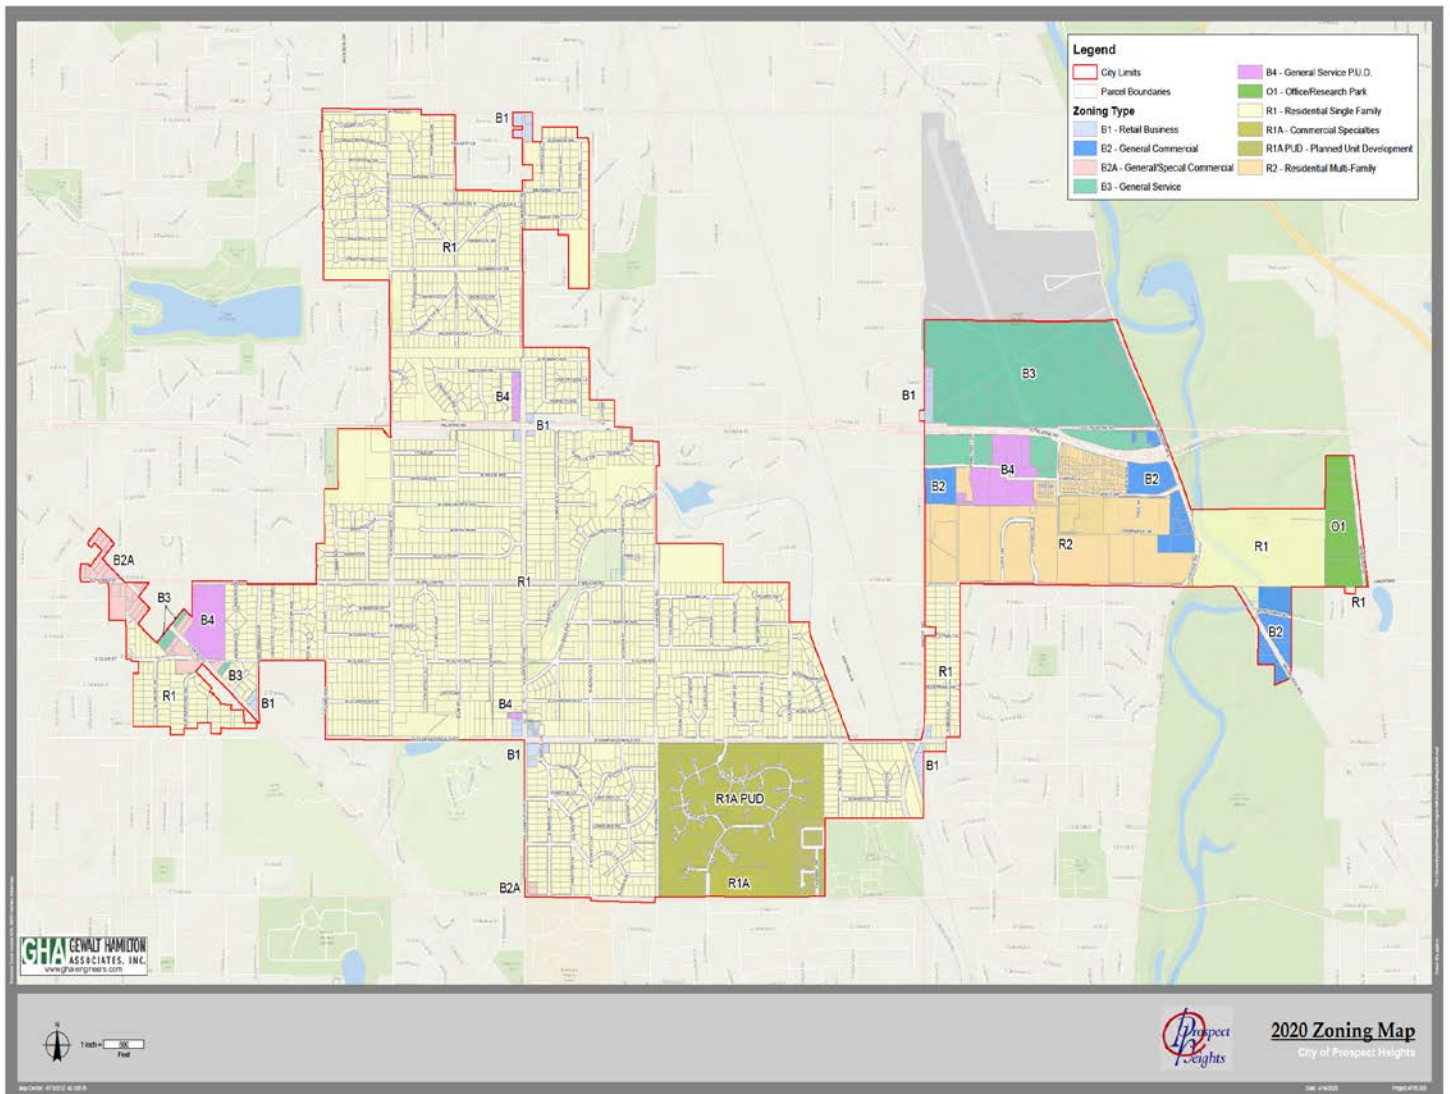

**To:** Mayor Helmer  
Members of the City Council  
Joe Wade, City Administrator

**From:** Peter P. Falcone, Assistant City Administrator

**Subject:** Ordinance Amending Title 12, Fine and Fee Schedule of the Prospect Heights City Code

**Date:** May 6, 2020

**Background:**

In June of 2016, the City created a fine and fee schedule to provide a single location for the City's fines and fees. This would allow for our residents and businesses to identify fine and fee amounts quickly.

**Analysis:**

This ordinance updates fines and fees established by the City. The ordinance is periodically amended to provide for new fines/fees collected by the City.

The Council has passed some recent ordinances and updates to the fine and fee schedule which were overlooked, so we are now providing a much needed update to make all fines and fees in the schedule current. Some important fines and fees that are being updated are:

- Water rates
- Municipal Cannabis Retailer's Tax
- Building Code Fines
- Vehicle License Fees
- Fees for Small Wireless Facilities

**Recommendation:**

Staff recommends the adoption of Ordinance O-20-14, which updates the fines and fees of the Prospect Heights City Code.

## ORDINANCE NO. O-20-14

### AN ORDINANCE AMENDING CHAPTER 1, SECTION 1 of TITLE 12 - FINE AND FEE SCHEDULE

**WHEREAS**, the City of Prospect Heights ("City") is an Illinois Municipal Corporation pursuant to the Illinois Constitution of 1970 and the Statutes of the State of Illinois; and,

**WHEREAS**, the City desires to amend the fees for services listed in the Fine and Fee Schedule; and,

**WHEREAS**, it has been further determined that amending the Fine and Fee Schedule within the City's Code will promote greater transparency for its businesses and citizens; and,

**WHEREAS**, the City Council of the City of Prospect Heights has determined to amend the Fine and Fee Schedule and desires to amend the Prospect Heights City Code as provided below;

**NOW, THEREFORE, BE IT ORDAINED BY THE CITY COUNCIL OF THE CITY OF PROSPECT HEIGHTS, COOK COUNTY, ILLINOIS:**

**Section 1:** That the above recitals are incorporated into this Ordinance in full as if fully set forth.

**Section 2:** That Chapter 1, Section 1, Title 12 of the City Code of the City of Prospect Heights is hereby amended, with deletions in strikethrough and additions in bold, underline text so that the same shall be read as follows:

#### 12-1-1: FINES AND FEES SCHEDULE:

|             | Fine or Fee Amount                                      | City Code           | Description   | Department          |
|-------------|---------------------------------------------------------|---------------------|---|---------------------|
| Fine        | < or equal to \$500                                     | 1-4-1               | Fine for any prohibited act or violation in the City Code unless other fine is otherwise noted in the City Code.   | Code Enforcement    |
| <b>Fine</b> | <b><u>Amount of Collection Costs</u></b>                | <b><u>1-4-4</u></b> | <b><u>Any fees or costs incurred by the city with respect to attorneys and/or private collection agents retained by the corporation counsel or other authorized personnel shall be charged to the offender.</u></b>       | <b><u>Admin</u></b> |
| Fine        | < or equal to \$50                                      | 1-5-27              | Fine for any elected official acting or appearing in a lewd or disgraceful manner or who uses opprobrious, obscene or insulting language to or about any member of the Council or who do not obey the order of the chair. | Code Enforcement    |
| <b>Fee</b>  | <del>\$20.30</del> <b><u>30.17</u></b>                  | 1-7-15(I)1          | Monthly customer delivery charge   | Water               |
| <b>Fee</b>  | <del>\$9.45</del> <b><u>11.47</u></b>                   | 1-7-15(I)1          | monthly infrastructure reserve charge   | Water               |
| <b>Fee</b>  | <del>\$5.97</del> <b><u>5.84</u></b>                    | 1-7-15(I)1          | Monthly debt service charge   | Water               |
| <b>Fee</b>  | <del>\$6.49</del> <b><u>6.51</u></b>                    | 1-7-15(I)1          | Water supply charge per 1,000 gallons   | Water               |
| Fee         | \$35.00 (first 1,000 gallons; \$6.00/1,000 thereafter)  | 1-7-15(I)2          | Daily bulk water usage   | Water               |
| Fee         | \$175.00 (first 2,000 gallons; \$6.00/1,000 thereafter) | 1-7-15(I)2          | Weekly bulk water usage   | Water               |
| Fee         | \$756.00 (first 9,000 gallons; \$6.00/1,000 thereafter) | 1-7-15(I)2          | Monthly bulk water usage   | Water               |
| Late Fee    | 10%                                                     | 1-7-15(J)           | Late water payments (all water payments are due 30 days after the billing date as it appears on the bill) will   | Water               |

|            |                                                                                           |                  |   |                  |
|------------|-------------------------------------------------------------------------------------------|------------------|---|------------------|
|            |                                                                                           |                  | incur a penalty.   |                  |
| Late Fee   | 1%                                                                                        | 1-7-15(J)        | Payments overdue for more than 30 days past the deadline will incur a monthly interest charge, compounded monthly.   | Water            |
| Late Fee   | \$15.00                                                                                   | 1-11-7(A)        | In the event that payment is not made within ninety (90) days of the original issue date, an additional cost of shall be assessed to defray the cost of collection.                                                                                   | Admin            |
| Fee        | \$20.00                                                                                   | 1-11-10          | Administrative bail processing fee   | Police           |
| Fine       | < or equal to \$500                                                                       | 1-14-22          | Any person convicted of violating Chapter 14 of Title 1 of the City Code relating to Emergency Services and Disaster Agency.   | Code Enforcement |
| Fee        | \$.15/page                                                                                | 1-18-1(F)        | FOIA copying fee for black and white copies for each page after the first 50 pages.   | Admin            |
| Fee        | \$1.00/document                                                                           | 1-18-1(F)        | FOIA certified copies.   | Admin            |
| Fee        | Actual cost to city                                                                       | 1-18-1(F)        | FOIA large format audiotapes or digital copies.   | Admin            |
| Fine       | Not < than \$10 nor > \$500                                                               | 2-1-10           | Fine for any person violating any provision of Title 2, Chapter 1 of the City Code.   | Code Enforcement |
| Tax        | 1%                                                                                        | 2-2-1(A)         | Municipal Retailers' Occupation Tax   | Admin            |
| Tax        | 1%                                                                                        | 2-2-2(A)         | Municipal Service Occupation Tax   | Admin            |
| Tax        | 1%                                                                                        | 2-2-3(A)         | Municipal Use Tax (for items purchased outside of Illinois and titled or registered with an agency of Illinois Government.   | Admin            |
| Tax        | 1%                                                                                        | 2-2-4(A)         | Municipal Automobile Renting Use Tax   | Admin            |
| Tax        | 1%                                                                                        | 2-2-5(A)         | Municipal Automobile Renting Occupation Tax   | Admin            |
| Tax        | 5%                                                                                        | 2-2-6(A)1        | Municipal Utility Tax for persons engaged in the business of transmitting messages by means of electricity (Internet).   | Admin            |
| Tax        | 5%                                                                                        | 2-2-6(A)2        | Municipal Utility Tax for persons engaged in the business of distributing, supplying, furnishing, or selling gas for consumption within the corporate limits of Prospect Heights (Natural Gas).                                                       | Admin            |
| Tax        | 5%                                                                                        | 2-2-6(A)3        | Municipal Utility Tax for persons engaged in the business of distributing, supplying, furnishing, or selling electricity for use or consumption within the corporate limits of Prospect Heights (Electricity).                                        | Admin            |
| Tax        | 5%                                                                                        | 2-2-7(A)1        | Hotel Operators' Occupation Tax imposed upon all persons engaged in the business of renting, leasing, or letting rooms in a hotel; excluding gross receipts from renting, leasing or letting to permanent residents of a hotel.                       | Admin            |
| Fine       | 1%                                                                                        | 2-2-7(H)         | Interest on late payment   | Admin            |
| Tax        | 6%                                                                                        | 2-2-8(B)1a       | Telecommunications Tax for the act or privilege of originating or receiving in the city intrastate telecommunications for such telecommunications purchased at retail from a retailer by such person.                                                 | Admin            |
| Tax        | 0.5%                                                                                      | 2-2-9(A)         | Non-home Rule Municipal Retailers' and Service Occupation Taxes   | Admin            |
| Tax        | 1.5%                                                                                      | 2-2-10(C)        | Places for Eating Tax   | Admin            |
| Fine       | Not < than \$200 nor > \$750 for 1st offense                                              | 2-2-10(G)4       | Any person found guilty of violating, disobeying, omitting, neglecting, or refusing to comply with or unlawfully resisting or opposing the enforcement of any of the provisions of section 2-2-10 of the City Code relating to Places for Eating Tax. | Code Enforcement |
| Fine       | Not < than \$500 nor > \$750 for second and each subsequent offense in any 180 day period | 2-2-10(G)4       | Any person found guilty of violating, disobeying, omitting, neglecting, or refusing to comply with or unlawfully resisting or opposing the enforcement of any of the provisions of section 2-2-10 of the City Code relating to Places for Eating Tax. | Code Enforcement |
| <b>Tax</b> | <b>3%</b>                                                                                 | <b>2-2-11(A)</b> | <b>Municipal Cannabis Retailers' Occupation Tax</b>   | <b>Admin</b>     |
| Fee        | \$200                                                                                     | 2-3-4            | Application fee for Liquor License (one time, non-refundable)   | Admin            |
| Fee        | \$3,700                                                                                   | 2-3-9            | Annual Fee Class A Liquor License   | Admin            |
| Fee        | \$1,850                                                                                   | 2-3-9            | Annual Fee Class A-1 Liquor License   | Admin            |

|         |                                                                                |                  |   |                  |
|---------|--------------------------------------------------------------------------------|------------------|---|------------------|
| Fee     | \$4,950                                                                        | 2-3-9            | Annual Fee Class A-2 Liquor License   | Admin            |
| Fee     | \$4,500                                                                        | 2-3-9            | Annual Fee Class A-3 Liquor License   | Admin            |
| Fee     | \$2,500                                                                        | 2-3-9            | Annual Fee Class B Liquor License   | Admin            |
| Fee     | \$2,200                                                                        | 2-3-9            | Annual Fee Class B-1 Liquor License   | Admin            |
| Fee     | \$2,500                                                                        | 2-3-9            | Annual Fee Class B-2 Liquor License   | Admin            |
| Fee     | \$3,700                                                                        | 2-3-9            | Annual Fee Class C Liquor License   | Admin            |
| Fee     | \$1,850                                                                        | 2-3-9            | Annual Fee Class C-1 Liquor License   | Admin            |
| Fee     | <del>\$3,700</del>                                                             | <del>2-3-9</del> | <del>Annual Fee Class C-2 Liquor License</del>   | <del>Admin</del> |
| Fee     | \$1,850                                                                        | 2-3-9            | Annual Fee Class C-3 Liquor License   | Admin            |
| Fee     | \$0                                                                            | 2-3-9            | Annual Fee Class D Liquor License   | Admin            |
| Fee     | \$55.00 plus \$100 to \$1,000 deposit                                          | 2-3-9            | Daily Liquor License   | Admin            |
| Fee     | \$500                                                                          | 2-3-9            | Annual Fee Sunday Brunch Liquor License   | Admin            |
| Fee     | \$25                                                                           | 2-3-9-1          | Annual fee for video gaming terminal per terminal   | Admin            |
| Warning | Fine up to \$500                                                               | 2-3-18           | Alcohol Sales to Persons Under Twenty One Years of Age and Persons in Need of Mental Treatment:   | Police           |
| Fine    | < or equal to \$1,000                                                          | 2-3-26           | Fine for violation of the social host provisions of Title 2, Chapter 3 of the City Code   | Code Enforcement |
| Fee     | \$25                                                                           | 2-4-3            | Daily fee for amusement license to hold Menageries   | Admin            |
| Fee     | \$25                                                                           | 2-4-3            | Daily fee for amusement license to hold carnivals   | Admin            |
| Fee     | \$25                                                                           | 2-4-3            | Daily fee for amusement license to hold exhibitions of inanimate objects   | Admin            |
| Fee     | \$25                                                                           | 2-4-3            | Daily fee for amusement license for other amusements   | Admin            |
| Fee     | \$25                                                                           | 2-4-3            | Daily fee for amusement license for circuses   | Admin            |
| Fee     | \$15 for 1st table, \$10 for each additional table                             | 2-4-6            | Billiard and Pool Table Annual License   | Admin            |
| Fee     | \$100 for indoor performances; \$200 for outdoor motion picture establishments | 2-4-8(C)         | Motion Picture and Theatrical Annual License   | Admin            |
| Fee     | \$10                                                                           | 2-4-8(D)         | Daily license for motion pictures and theatricals on unlicensed premises which are to be presented in premises which are not covered by such license fees.                                                      | Admin            |
| Fee     | \$55                                                                           | 2-4-9            | Annual license to operate a coin operated device, machine or mechanism, to procure or reproduce music (Juke Box).                                                                                               | Admin            |
| Fee     | \$50 or \$.05 for each person, whichever is greater                            | 2-4-10           | Athletic exhibition tax on the number of people attending a race, baseball game, boxing or wrestling match, or any other athletic contest or exhibition with an admission fee charged.                          | Admin            |
| Fine    | Not < \$25 nor > \$500 for each offense                                        | 2-4-11(E)        | Fine for violation of any of the provisions of the Amusements Chapter (Title 2, Chapter 4) of the City Code.   | Code Enforcement |
| Tax     | 3%                                                                             | 2-4A-1(A)        | Amusement Tax on admission fees, participation fees, viewing or other charges paid for the privilege to participate in the amusements or to gain admittance or access for viewing or witnessing the amusements. | Admin            |
| Fine    | Not < \$200 nor > \$500                                                        | 2-4A-7           | Fine for violation any provisions of Article A, Chapter 4 regarding Amusement Tax   | Code Enforcement |
| Fee     | \$495                                                                          | 2-5-4            | Annual Coin Operator License   | Admin            |
| Fee     | \$66 per Machine                                                               | 2-5-6            | Annual Coin Op Proprietor License   | Admin            |
| Fine    | Not < \$50 nor > \$500                                                         | 2-5-10           | Fine for violating any provisions of Title 2, Chapter 5 Coin Operated Amusement Devices   | Code Enforcement |
| Fee     | \$10                                                                           | 2-6A-2           | One day auctioneers license   | Admin            |
| Fee     | \$50                                                                           | 2-6A-2           | Annual auctioneers license   | Admin            |
| Fee     | \$66 up to 2,000 square feet                                                   | 2-6C-2           | Annual paint and oil dealer license   | Admin            |
| Fee     | \$44 per 1,000 square feet above 2,000 square but not greater than \$300       | 2-6C-2           | Annual paint and oil dealer license with more than 2,000 square feet   | Admin            |
| Fee     | \$165                                                                          | 2-6D-1(C)        | Annual tobacco dealer license   | Admin            |
| Fine    | \$200 first offense, \$500 each subsequent offense                             | 2-6D-5(A)        | Fine for violation of Article D of Ch. 6 regarding tobacco dealers   | Code Enforcement |
| Fee     | \$250                                                                          | 2-6E-3(B)        | Fee for application for a license to do business as a pawnbroker within the City   | Admin            |
| Fee     | \$1,500                                                                        | 2-6E-5           | Fee for annual pawnbroker license   | Admin            |
| Fine    | Not > \$750                                                                    | 2-6E-17(C)       | Fine for any pawnbroker licensee violating any of the provisions of Title 2, Chapter 6, Article E Pawnbrokers                                                                                                   | Police           |
| Fee     | \$132                                                                          | 2-7A-3           | Annual Barbershop/Beauty Salon/ Nails license   | Admin            |

|             |                                                                     |                         |   |                      |
|-------------|---------------------------------------------------------------------|-------------------------|---|----------------------|
| Fee         | \$49.50                                                             | 2-7A-3                  | Annual Barbershop/Beauty Salon/ Nails license Public Washroom Add-on License                                | Admin                |
| Fee         | \$66                                                                | 2-7B-3                  | Annual drycleaner license                                                                                   | Admin                |
| Fee         | \$66                                                                | 2-7C-1                  | Annual laundry license                                                                                      | Admin                |
| Fee         | \$115.50                                                            | 2-7C-1                  | Annual laundry public restroom add-on license                                                               | Admin                |
| Fee         | \$100                                                               | 2-8A-2(C)               | Annual contractor registration                                                                              | Building and Zoning  |
| Fee         | \$100                                                               | 2-8B-2                  | Annual electrical contractor registration                                                                   | Building and Zoning  |
| Fee         | \$100                                                               | 2-8C-2                  | Annual heating, air conditioning and refrigeration contractor registration                                  | Building and Zoning  |
| Fee         | \$25 per cart or vehicle                                            | 2-9A-2(A)               | Annual hawker or peddler license using a cart, wagon, auto or any other vehicle                             | Admin                |
| Fee         | \$5.00 per cart or vehicle                                          | 2-9A-2(A)               | Monthly hawker or peddler license using a cart, wagon, auto or any other vehicle                            | Admin                |
| Fee         | \$2.00 per cart or vehicle                                          | 2-9A-2(A)               | Daily hawker or peddler license using a cart, wagon, auto or any other vehicle                              | Admin                |
| Fee         | \$50                                                                | 2-9A-2(B)               | Annual hawker or peddler license not using any vehicle                                                      | Admin                |
| Fee         | \$10                                                                | 2-9A-2(B)               | Monthly hawker or peddler license not using any vehicle                                                     | Admin                |
| Fee         | \$5                                                                 | 2-9A-2(B)               | Daily hawker or peddler license not using any vehicle                                                       | Admin                |
| Fine        | Not < \$50 nor > \$50                                               | 2-9A-3                  | Fine for violating Section 2-9A-1 of the City Code                                                          | Code Enforcement     |
| Fine        | \$25                                                                | 2-9A-3                  | Fine for not paying citation issued for violation of 2-9A-1 of the City Code within 10 days of issuance     | Code Enforcement     |
| Fee         | \$100                                                               | 2-9B-4                  | Application fee for certificate of registration to be a solicitor in the City of Prospect Heights           | Admin                |
| Fine        | Not < \$25 nor > \$500 for each offense                             | 2-9B-9(C)               | Fine for violation any provisions of Article B, Chapter 9, Title 2 of the City Code                         | Code Enforcement     |
| Fee         | \$100 for one month                                                 | 2-9C-2                  | Monthly license to be an itinerant merchant                                                                 | Admin                |
| Fee         | \$10 per day                                                        | 2-9C-2                  | Daily license to be an itinerant merchant                                                                   | Admin                |
| Fee         | \$25 + \$10/vehicle                                                 | 2-10-3                  | Annual livery license to operate livery vehicle(s)                                                          | Admin                |
| Fee         | \$5                                                                 | 2-10-3                  | Annual license to drive a livery vehicle                                                                    | Admin                |
| Fee         | \$66 + \$66 per pedestal                                            | 2-11-3                  | Annual filling station license                                                                              | Admin                |
| Fine        | Not < \$25 nor > \$100 for each offense                             | 2-12-5                  | Fine for violating any provisions of Title 2, Chapter 12 Garage Sales                                       | Code Enforcement     |
| <b>Fine</b> | <b>\$100 First Offense<br/>\$500 Second and Subsequent Offenses</b> | <b><u>2-13-9(F)</u></b> | <b><u>Fine for sale of tobacco, alternative nicotine products, or accessories to minors</u></b>             | <b><u>Police</u></b> |
| Fine        | Not < \$50 nor > \$750 for each offense                             | 3-1-14(D)2              | Fine to owner of food establishment for failure to provide necessary TB exams and immunizations information | Code Enforcement     |
| Fine        | Not < \$25 nor > \$750 for each offense                             | 3-1-16                  | Fine for violating any provisions of Title 3, Chapter 1 Food Dealers                                        | Code Enforcement     |
| Fee         | \$132                                                               | 3-1A-3(A)               | Annual food service establishment license 1-2 employees                                                     | Admin                |
| Fee         | \$198                                                               | 3-1A-3(A)               | Annual food service establishment license 3-4 employees                                                     | Admin                |
| Fee         | \$297                                                               | 3-1A-3(A)               | Annual food service establishment license 5-7 employees                                                     | Admin                |
| Fee         | \$495                                                               | 3-1A-3(A)               | Annual food service establishment license 8-10 employees                                                    | Admin                |
| Fee         | \$660                                                               | 3-1A-3(A)               | Annual food service establishment license 11 or more employees                                              | Admin                |
| Fee         | \$120                                                               | 3-1A-3(A)               | Annual food service establishment license no employees or where the help is donated                         | Admin                |
| Fee         | \$132                                                               | 3-1A-3(B)               | Annual food dealer's license                                                                                | Admin                |
| Fee         | \$132                                                               | 3-1A-3(C)               | Annual milk dealer's license                                                                                | Admin                |
| Fee         | \$132                                                               | 3-1A-3(D)               | Annual food service vehicle license                                                                         | Admin                |
| Fee         | \$132                                                               | 3-1A-3(E)               | Annual frozen dessert establishment license                                                                 | Admin                |
| Fee         | \$132                                                               | 3-1A-3(F)               | Annual food refrigeration plan license                                                                      | Admin                |
| Fee         | \$132                                                               | 3-1A-3(G)               | Annual food processing establishment license                                                                | Admin                |
| Fee         | \$88                                                                | 3-1A-3(H)               | Annual food vending machine license                                                                         | Admin                |
| Fee         | \$132                                                               | 3-1A-3(I)               | Annual ice machine license                                                                                  | Admin                |

|             |   |                      |   |                             |
|-------------|---|----------------------|---|-----------------------------|
| Fee         | \$132   | 3-1A-3(J)            | Annual self-service cooler (Walk-In) license   | Admin                       |
| Fee         | \$22   | 3-1A-3(K)            | Annual gumball vending machine \$.01-\$.49 per machine license                                                                                              | Admin                       |
| Fee         | \$38.50   | 3-1A-3(K)            | Annual gumball vending machine \$50 and up license   | Admin                       |
| Fee         |   | <del>3-1A-3(L)</del> |   | <del>Admin</del>            |
| Fee         | \$75   | 3-1A-3(L)            | Each additional health and sanitation inspection or re-inspection required                                                                                  | Admin                       |
| Fine        | Not < \$200   | 3-2-2(E)             | Fine for violating any provision of Prohibited Accumulations (Garbage and Refuse) section 3-2-2                                                             | Admin                       |
| Fine        | \$200   | 3-2-2(E)             | Additional fine for failing to pay fine as denoted by section 3-2-2 within ten (10) days                                                                    | Admin                       |
| Fine        | Not < \$100 nor > \$750 for each offense   | 3-2-7                | Fine for violating any provision of Title 3, Chapter 2 Garbage and Refuse                                                                                   | Code Enforcement            |
| Fine        | Not < \$25 for a first offense; Not < \$50 for a second offense; and not <\$100 for each offense thereafter, no event shall the fine be > \$750                                          | 3-3-14               | Fine for violating any provisions of Title 3, Chapter 3 Nuisances                                                                                           | Code Enforcement            |
| Fine        | Not < \$50 nor > \$750 for each offense   | 3-4-7                | Fine for violating any provision of Title 3, Chapter 4 Rat Control                                                                                          | Code Enforcement            |
| Fine        | Not < \$25 nor > \$750 for each offense   | 3-5-3                | Fine for violating any provision of Title 3, Chapter 5 Noise Control                                                                                        | Code Enforcement            |
| Fee         | \$25   | 3-7-1                | Annual property rental license for apartment building, multi-dwelling, and commercial space                                                                 | Admin                       |
| Fee         | \$100 first inspection, \$175 first re-inspection, \$175 all subsequent re-inspections in a calendar year                                                                                | 3-7-6                | Property rental inspection fee   | Admin                       |
| Fine        | Not < \$25 nor > \$750 for each offense   | 3-8-6                | Fine for violating any provision of Title 3, Chapter 8 Weed Control                                                                                         | Code Enforcement            |
| Fee         | \$2,559   | 3-9-9(E)             | Annual scavenger services (refuse) license   | Admin                       |
| Fine        | Not < \$25 nor > \$750 for each offense   | 3-9-10               | Fine for violating any provision of Title 3, Chapter 9 Waste Disposal                                                                                       | Code Enforcement            |
| Fee         | \$25   | 3-10-4(E)            | Fee for inspection of pool located at private residence   | Admin                       |
| Fee         | \$99   | 3-10-6               | Annual health inspection for swimming pools   | Admin                       |
| Fine        | Not < \$25 nor > \$750 for each offense   | 3-10-10              | Fine for violating any provision of Title 3, Chapter 10 Swimming Pools                                                                                      | Code Enforcement            |
| Fine        | Not < \$25 nor > \$750 for each offense   | 3-11-10              | Fine for violating any provision of Title 3, Chapter 11 Dutch Elm Disease                                                                                   | Code Enforcement            |
| Fine        | Not < \$100 nor > \$250   | 3-12-8(B)            | Fine for a person who smokes in an area where smoking is prohibited under section 3-12-2                                                                    | Code Enforcement            |
| Fine        | Not < \$250 for first violations; Not < \$500 for the second violation within one year of the first violation; and not < \$2,500 for each additional violation after the first violation | 3-12-8(B)            | Fine for a person who owns, operates, or otherwise controls a public place or place of employment that violates section 3-12-2 (smoking in prohibited area) | Code Enforcement            |
| Fee         | 50% of original permit fee   | 4-1-2(A)4            | If building is not completed within allotted time and building permit expires requiring an extension of up to 90 days                                       | Building and Zoning         |
| Fine        | \$100 per day   | 4-1-2(A)4            | Fine for each day after 90 days after the issuance of a building permit extension                                                                           | Code Enforcement            |
| <b>Fine</b> | <b>\$50 for first and \$100 for each subsequent reinspections</b>   | <b>4-1-2(A)4</b>     | <b>Fine for failed reinspections</b>   | <b>Code Enforcement</b>     |
| Fine        | \$250 first day; \$500 for second day; \$750 for third and subsequent days   | 4-1-2(B)114.3        | Fine for any person who shall continue to work after having been served a stop work order                                                                   | Code Enforcement            |
| <b>Fine</b> | Not < \$25 nor > \$750 for each offense   | <del>4-1-54</del>    | Fine for violating any provisions of section 4-1- <del>54</del> Minimum Heating Standards for Residential Buildings                                         | Code Enforcement            |
| <b>Fine</b> | Not < \$50 nor > \$750 for each offense   | <del>4-1-6(E)</del>  | Fine for violating any provisions of <del>section</del> <b>Title 4, Chapter-1-6 Fire Exit Signage for Hotels and Motels Building Code</b>                   | Code Enforcement            |
| <b>Fine</b> | <del>Not &lt; \$50 nor &gt; \$750 for each offense</del>   | <del>4-1-7(E)</del>  | <del>Fine for violating any provisions of section 4-1-7 Foundation Height and Grading</del>                                                                 | <del>Code Enforcement</del> |
| Fine        | 50% of original permit fee   | 4-2-2(A)4            | If building is not completed within allotted time and building permit expires requiring an extension of up to 30 days                                       | Code Enforcement            |

|             |   |                      |   |                         |
|-------------|---|----------------------|---|-------------------------|
| Fine        | \$100 per day   | 4-2-2(A)4            | Fine for each day after 30 days after the issuance of a building permit extension   | Code Enforcement        |
| <b>Fine</b> | <b>\$50 for first and \$100 for each subsequent reinspections</b>   | <b>4-2-2(A)4</b>     | <b>Fine for failed reinspections</b>   | <b>Code Enforcement</b> |
| <b>Fine</b> | <b>\$250 first day; \$500 for second day; \$750 for third and subsequent days</b>   | <b>4-1-2(B)114.3</b> | <b>Fine for any person who shall continue to work after having been served a stop work order</b>                                                                                                | <b>Code Enforcement</b> |
| <b>Fine</b> | <b>Not &lt; \$25 nor &gt; \$750 for each offense</b>   | <b>4-2-3</b>         | <b>Fine for violating any provisions of Title 4, Chapter 2 Residential Code</b>   | <b>Code enforcement</b> |
| <b>Fine</b> | <b>Not &lt; \$25 nor &gt; \$750 for each offense</b>   | <b>4-2-5</b>         | <b>Fine for violating any provisions of section 4-2-5 Minimum Heating Standards for Residential Buildings</b>                                                                                   | <b>Code Enforcement</b> |
| <b>Fine</b> | <b>Not &lt; \$25 nor &gt; \$750 for each offense</b>   | <b>4-3-3</b>         | <b>Fine for violating any provisions of Title 4, Chapter 3 Mechanical Code</b>   | <b>Code Enforcement</b> |
| Fine        | Not < \$25 nor > \$750 for each offense   | 4-4-3                | Fine for violating any provisions of Title 4, Chapter 4 Plumbing Code   | Code Enforcement        |
| <b>Fine</b> | <b>Not &lt; \$25 nor &gt; \$750 for each offense</b>   | <b>4-4A-3</b>        | <b>Fine for violating any provisions of Title 4, Chapter 4A Electrical Code</b>   | <b>Code Enforcement</b> |
| <b>Fine</b> | <b>Not &lt; \$25 nor &gt; \$750 for each offense</b>   | <b>4-4B-3</b>        | <b>Fine for violating any provisions of Title 4, Chapter 4B Property Maintenance Code</b>   | <b>Code Enforcement</b> |
| <b>Fine</b> | <b>Not &lt; \$25 nor &gt; \$750 for each offense</b>   | <b>4-4C-3</b>        | <b>Fine for violating any provisions of Title 4, Chapter 4C Fuel Gas Code</b>   | <b>Code Enforcement</b> |
| <b>Fine</b> | <b>Not &lt; \$25 nor &gt; \$750 for each offense</b>   | <b>4-4D-3</b>        | <b>Fine for violating any provisions of Title 4, Chapter 4D Energy Conservation Code</b>   | <b>Code Enforcement</b> |
| Fee         | \$75   | 4-5-2                | Issuance of Certificate of Occupancy   | Building and Zoning     |
| Fee         | \$50   | 4-5-3                | Periodical, semiannual, or annual code compliance verification inspection   | Building and Zoning     |
| Fee         | \$30   | 4-5-3                | Periodical, semiannual, or annual business office suite code compliance verification inspection                                                                                                 | Building and Zoning     |
| Fee         | \$75   | 4-5-3                | Code compliance re-inspection   | Building and Zoning     |
| Fee         | \$125   | 4-5-4                | Minimum for any permit to alter, remodel, repair or underpin any residential building, accessory structures or parts thereof provided the work authorized by permit does not exceed \$10,000.00 | Building and Zoning     |
| Fee         | \$1.50 per square foot   | 4-5-4(A)1            | Single-family and multi-family residential addition building permit   | Building and Zoning     |
| Fee         | \$125 for first \$10,000 of valuation plus \$14 for each additional \$1,000 of valuation   | 4-5-4(A)2            | Single-family and multi-family residential remodeling building permit   | Building and Zoning     |
| Fee         | \$1.40 per square foot   | 4-5-4(A)3            | Single-family and multi-family residential new construction building permit   | Building and Zoning     |
| Fee         | Interior demolition shall be \$250 and demolition of structure shall be \$500   | 4-5-4(A)4            | Single-family and multi-family residential demolition building permit   | Building and Zoning     |
| Fee         | \$200 for first \$10,000 of valuation plus \$14 for each additional \$1,000 of valuation or fraction thereof up to \$1,000,000; Thereafter, the fee shall be \$9.50 for each additional \$1,000 of valuation or fraction thereof for valuation in excess of \$1,000,000 and less than \$5,000,000; Thereafter, the fee shall be \$7.50 for each \$1,000 of valuation or fraction thereof for valuation in excess of \$5,000,000 | 4-5-4(B)1            | Commercial new construction building permit   | Building and Zoning     |
| Fee         | Interior demolition fee shall be \$300 and demolition of structure shall be \$1,000   | 4-5-4(B)2            | Demolition permit for industrial and commercial buildings and accessory structures   | Building and Zoning     |
| Fee         | City will add a 10% to all outside consultant consulting services fees.   | 4-5-4 (E)            | Fee to cover City staff time in processing reviews, submissions and outside consultant service fees                                                                                             | Building and Zoning     |
| Fee         | \$750   | 4-5-4(F)             | Engineering plan review new single-family residence   | Building and Zoning     |
| Fee         | \$500   | 4-5-4(F)             | Engineering plan review for additions with footprint increase of 20% or more   | Building and Zoning     |
| Fee         | \$250   | 4-5-4(F)             | Engineering plan review for additions with footprint increase of less than 20%   | Building and Zoning     |
| Fee         | \$100   | 4-5-4(F)             | Engineering plan review for residential remodeling if   | Building and            |

|      |                                                                                 |           |                                                                                                   |                     |
|------|---------------------------------------------------------------------------------|-----------|---------------------------------------------------------------------------------------------------|---------------------|
|      |                                                                                 |           | review required                                                                                   | Zoning              |
| Fee  | \$100                                                                           | 4-5-4(F)  | Engineering plan review for residential construction of a detached garage                         | Building and Zoning |
| Fee  | \$75                                                                            | 4-5-4(F)  | Engineering plan review for residential accessory structure                                       | Building and Zoning |
| Fee  | \$75                                                                            | 4-5-4(F)  | Engineering plan review residential site grading permits                                          | Building and Zoning |
| Fee  | \$50                                                                            | 4-5-4(F)  | Engineering plan review for additional inspections                                                | Building and Zoning |
| Fee  | 2.5% of construction value                                                      | 4-5-4(F)  | Engineering plan review for commercial/industrial construction cost \$0.00 to \$50,000.00         | Building and Zoning |
| Fee  | 2.0% of construction value                                                      | 4-5-4(F)  | Engineering plan review for commercial/industrial construction cost \$50,001.00 to \$250,000.00   | Building and Zoning |
| Fee  | 1.5% of construction value                                                      | 4-5-4(F)  | Engineering plan review \$250,001.00 and above                                                    | Building and Zoning |
| Fee  | \$750                                                                           | 4-5-4(F)  | Engineering plan review new parking lot                                                           | Building and Zoning |
| Fee  | \$500                                                                           | 4-5-4(F)  | Engineering plan review parking lot reconstruction                                                | Building and Zoning |
| Fee  | \$250                                                                           | 4-5-4(F)  | Engineering plan review parking lot resurfacing                                                   | Building and Zoning |
| Fee  | 50% additional to standard fee                                                  | 4-5-4(F)  | Engineering plan review special flood hazard area development                                     | Building and Zoning |
| Fee  | \$500                                                                           | 4-5-4(F)  | Engineering plan review demolition, residential (building department fee)                         | Building and Zoning |
| Fee  | \$1,000                                                                         | 4-5-4(F)  | Engineering plan review commercial demolition up to 5,000 square feet                             | Building and Zoning |
| Fee  | \$2,500                                                                         | 4-5-4(F)  | Engineering plan review commercial demolition 5,001 to 25,000 square feet                         | Building and Zoning |
| Fee  | \$5,000                                                                         | 4-5-4(F)  | Engineering plan review commercial demolition 25,001 to 50,000 square feet                        | Building and Zoning |
| Fee  | \$7,500                                                                         | 4-5-4(F)  | Engineering plan review commercial demolition 50,001 to 75,000 square feet                        | Building and Zoning |
| Fee  | \$10,000                                                                        | 4-5-4(F)  | Engineering plan review commercial demolition 75,001 square feet and over                         | Building and Zoning |
| Fine | Minimum \$ 250 or cost of permit up to \$750, whichever is greater              | 4-5-4(G)  | Fine for building projects without an approved building permit                                    | Code Enforcement    |
| Fine | \$75 for first re-inspection, \$100 for each subsequent inspection for the same | 4-5-4(H)  | Fine for building re-inspection                                                                   | Code Enforcement    |
| Fee  | \$100 + \$40 zoning review                                                      | 4-5-5     | Swimming pool construction building permit and zoning review                                      | Building and Zoning |
| Fee  | \$25                                                                            | 4-5-6     | Fence building permit up to seventy feet (70') in length                                          | Building and Zoning |
| Fee  | \$50                                                                            | 4-5-6     | Fence building permit greater than seventy feet (70') in length                                   | Building and Zoning |
| Fee  | \$40                                                                            | 4-5-6     | Fence building permit zoning review                                                               | Building and Zoning |
| Fee  | \$60                                                                            | 4-5-7(A)  | Electrical installation and alteration minimum building permit                                    | Building and Zoning |
| Fee  | \$70                                                                            | 4-5-7(A)2 | Electrical service upgrade or replacement for single-family residence for 100 amp building permit | Building and Zoning |
| Fee  | \$100                                                                           | 4-5-7(A)2 | Electrical service upgrade or replacement for single-family residence for 200 amp building permit | Building and Zoning |
| Fee  | \$120                                                                           | 4-5-7(A)2 | Electrical service upgrade or replacement for single-family residence for 400 amp building permit | Building and Zoning |
| Fee  | \$150                                                                           | 4-5-7(A)2 | Electrical service upgrade or replacement for single-family residence for 600 amp building permit | Building and Zoning |
| Fee  | \$60                                                                            | 4-5-7(A)3 | Electrical permit inspection                                                                      | Building and Zoning |
| Fee  | \$60                                                                            | 4-5-8(A)  | Plumbing installation, alteration or extension of plumbing system minimum building permit         | Building and Zoning |
| Fee  | \$75                                                                            | 4-5-8(A)1 | Private well drilling building permit                                                             | Building and Zoning |
| Fee  | \$75 + \$.90 per head                                                           | 4-5-8(A)3 | Fire suppression system building permit                                                           | Building and        |

|     |   |             |   |                     |
|-----|---|-------------|---|---------------------|
|     |   |             |   | Zoning              |
| Fee | \$50   | 4-5-9       | Mechanical equipment other than air conditioning, refrigeration, elevators or fire protection systems for residential properties building permit                        | Building and Zoning |
| Fee | \$150   | 4-5-9       | Mechanical equipment other than air conditioning, refrigeration, elevators or fire protection systems for commercial and industrial properties building permit          | Building and Zoning |
| Fee | Per Section 4-5-4 (B)   | 4-5-9 (A)   | Mechanical systems, water, heaters in excess of 200 gallons and all hydronic boilers in not part of the regular permit fee shall be charged a permit fee per 4-5-4 (B). | Building and Zoning |
| Fee | \$150   | 4-5-10 (A)  | Plan Review for single-family home   | Building and Zoning |
| Fee | \$50   | 4-5-10(B)   | Plan examination for detached garages and accessory structures for single-family homes                                                                                  | Building and Zoning |
| Fee | \$75   | 4-5-10(C)   | Plan examination fee for single-family home additions or alterations   | Building and Zoning |
| Fee | Plan review fees for commercial buildings will be based upon the square footage of the project area as listed below:<br>0-3,000 sq. ft. = \$60.00 per 1,000 sq. ft.<br>3,001 – 10,000 sq. ft. = \$70.00 per 1,000 sq. ft.<br>10,001 – 50,000 sq. ft. = \$80.00 per 1,000 sq. ft.<br>More than 50,001 sq. ft. = \$100.00 per 1,000 sq.ft | 4-5-10(D)   | Commercial building plan review for construction based upon square footage                                                                                              | Building and Zoning |
| Fee | 15% of base fee   | 4-5-10(D)1  | Commercial building plan review for mechanical   | Building and Zoning |
| Fee | 15% of base fee   | 4-5-10(D)2  | Commercial building plan review for plumbing   | Building and Zoning |
| Fee | 15% of base fee   | 4-5-10(D)3  | Commercial building plan review for electrical   | Building and Zoning |
| Fee | 5% of base fee   | 4-5-10(D)4  | Commercial building plan review for fire protection   | Building and Zoning |
| Fee | \$100   | 4-5-11(A)   | Elevator serving a building up to 3 floors inspection   | Building and Zoning |
| Fee | \$100   | 4-5-11(B)   | Elevator re-inspection   | Building and Zoning |
| Fee | \$200.00   | 4-5-11 (D)  | Elevator Plan Review   | Building & Zoning   |
| Fee | An elevator permit fee will be required if not part of original building permit and priced per Section 4-5-4 (B)   | 4-5-11 (E)  | Elevator permit fee for separate conveyance   | Building and Zoning |
| Fee | \$36   | 4-5-12(A)   | Heating fuel storage tank in conjunction with other construction 0-2,000 gallons building permit                                                                        | Building and Zoning |
| Fee | \$48   | 4-5-12(A)   | Heating fuel storage tank in conjunction with other construction over 2,000 gallons building permit                                                                     | Building and Zoning |
| Fee | \$100   | 4-5-12(B)   | Fuel storage tanks of flammable liquids 1,065 gallons or less building permit                                                                                           | Building and Zoning |
| Fee | \$150   | 4-5-12(B)   | Fuel storage tanks of flammable liquids 1,066 to 7,000 gallons building permit                                                                                          | Building and Zoning |
| Fee | \$200   | 4-5-12(B)   | Fuel storage tanks of flammable liquids 7,001 to 25,000 gallons building permit                                                                                         | Building and Zoning |
| Fee | \$300   | 4-5-12(B)   | Fuel storage tanks of flammable liquids 25,001 to 50,000 gallons building permit                                                                                        | Building and Zoning |
| Fee | \$400   | 4-5-12(B)   | Fuel storage tanks of flammable liquids 50,001 to 100,000 gallons building permit                                                                                       | Building and Zoning |
| Fee | \$500   | 4-5-12(B)   | Fuel storage tanks of flammable liquids over 100,000 gallons building permit                                                                                            | Building and Zoning |
| Fee | \$500   | 4-5-13(A)1  | Engineering plan review or inspection for new construction of single-family and multi-family residential which includes preliminary and final inspections               | Building and Zoning |
| Fee | \$500   | 4-5-13(A)2a | Engineering plan review or inspection for significant additions to single-family and multi-family where the footprint of the house is increase by 20% or more           | Building and Zoning |

|     |       |             |   |                     |
|-----|-------|-------------|---|---------------------|
|     |       |             | and/or grading is required which includes preliminary and final inspections   |                     |
| Fee | \$250 | 4-5-13(A)2b | Engineering plan review or inspection for significant additions to single-family and multi-family where the footprint of the house is increase by 20% or more and grading is not required which includes preliminary and final inspections | Building and Zoning |
| Fee | \$75  | 4-5-13(A)2c | Engineering plan review or inspection for additions to single-family or multi-family where the increase is less than 20% which includes preliminary and final inspections                                                                  | Building and Zoning |
| Fee | \$125 | 4-5-13(A)3a | Engineering plan review or inspection for remodeling where construction value is greater than \$20,000.00 in FEMA designated floodplain areas                                                                                              | Building and Zoning |
| Fee | \$75  | 4-5-13(A)3a | Engineering plan review or inspection for remodeling where construction value is greater than \$20,000.00 for area not in designated floodplain                                                                                            | Building and Zoning |
| Fee | \$75  | 4-5-13(A)3b | Engineering plan review or inspection for remodeling where construction value is less than \$20,000.00 which includes preliminary and final inspections                                                                                    | Building and Zoning |
| Fee | \$75  | 4-5-13(A)4  | Engineering plan review or inspection for construction of a detached garage which includes preliminary and final inspections   | Building and Zoning |
| Fee | \$50  | 4-5-13(A)5  | Engineering plan review or inspection for construction of pools, decks, patios, gazebos, sidewalks with inspection included   | Building and Zoning |
| Fee | \$25  | 4-5-13(A)6  | Engineering plan review or inspection for construction of sheds or other small accessory structures, inspection included   | Building and Zoning |
| Fee | \$50  | 4-5-13(A)7  | Engineering plan review or inspection for construction or maintenance work, inspection included, in ROW (including driveways and culverts)                                                                                                 | Building and Zoning |
| Fee | \$50  | 4-5-13(A)8  | Engineering plan review or inspection for site grading (not in designated floodplain) inspection included   | Building and Zoning |
| Fee | \$100 | 4-5-13(A)9  | Engineering plan review or inspection for site grading (in floodplain) inspection included   | Building and Zoning |
| Fee | \$35  | 4-5-13(A)10 | Engineering plan review or inspection for floodplain determination, inspection not included   | Building and Zoning |
| Fee | \$35  | 4-5-13(A)11 | Engineering plan review or inspection of LOMRs, LOMAs, etc., inspection not included   | Building and Zoning |
| Fee | 2.50% | 4-5-13(B)1  | Engineering review fees for industrial or commercial properties with estimated cost of construction of \$0.00 to \$25,000.00   | Building and Zoning |
| Fee | 2.25% | 4-5-13(B)1  | Engineering review fees for industrial or commercial properties with estimated cost of construction of \$25,001.00 to \$50,000.00   | Building and Zoning |
| Fee | 2%    | 4-5-13(B)1  | Engineering review fees for industrial or commercial properties with estimated cost of construction of \$50,001.00 to \$100,000.00   | Building and Zoning |
| Fee | 1.75% | 4-5-13(B)1  | Engineering review fees for industrial or commercial properties with estimated cost of construction of \$100,001.00 to \$250,000.00   | Building and Zoning |
| Fee | 1.50% | 4-5-13(B)1  | Engineering review fees for industrial or commercial properties with estimated cost of construction of \$250,001.00 to \$500,000.00   | Building and Zoning |
| Fee | 1.25% | 4-5-13(B)1  | Engineering review fees for industrial or commercial properties with estimated cost of construction of \$500,001.00 and over   | Building and Zoning |
| Fee | \$500 | 4-5-13(C)   | Engineering plan review fees for resurfacing or reconstruction work performed on a parking lot which includes 2 inspections   | Building and Zoning |
| Fee | \$50  | 5-4-13(D)   | Engineering plan review for subdivisions due to   | Building and        |

|      |                                         |           |   |                     |
|------|-----------------------------------------|-----------|---|---------------------|
|      |                                         |           | unforeseen events or required inspections   | Zoning              |
| Fine | Not < \$50 nor > \$750 for each offense | 4-5-14    | Fine for violating any provisions of Title 4, Chapter 5 Building Permits and Fees   | Building and Zoning |
| Fine | Not > \$750                             | 4-7-4(B)  | Fine for continuing a violation beyond the time limit provided for in Subsection A of 4-7-4 of Title 4, Chapter 7 Soil Erosion and Sedimentation Control   | Building and Zoning |
| Fee  | \$75                                    | 4-7A-1-3  | Application for a site development permit   | Building and Zoning |
| Fee  | \$500                                   | 4-8A-5(E) | Water service reconnection fee   | Water               |
| Fee  | \$9,000 per inch of diameter            | 4-8B-9(A) | Single-family residential water connection tap-on fee for properties that are not located within a special service area established for the purpose of construction of a potable water system or for those properties which are within a special service area but which are wholly exempt from ad valorem real estate taxes               | Water               |
| Fee  | \$9,000 per unit                        | 4-8B-9(A) | Multi-family residential (2 to 4 units) water connection tap-on fee for properties that are not located within a special service area established for the purpose of construction of a potable water system or for those properties which are within a special service area but which are wholly exempt from ad valorem real estate taxes | Water               |
| Fee  | \$18,000 per inch of diameter           | 4-8B-9(A) | Multi-family residential (over 4 units) water connection tap-on fee for properties that are not located within a special service area established for the purpose of construction of a potable water system or for those properties which are within a special service area but which are wholly exempt from ad valorem real estate taxes | Water               |
| Fee  | \$24,000 per inch of diameter           | 4-8B-9(A) | Nonresidential service water connection tap-on fee for properties that are not located within a special service area established for the purpose of construction of a potable water system or for those properties which are within a special service area but which are wholly exempt from ad valorem real estate taxes                  | Water               |
| Fee  | \$400                                   | 4-8B-9(B) | Water connection tap-on fee for 1 inch tap for properties located within a special service area with no connection tap-on fee set forth in the ordinance establishing the special service area   | Water               |
| Fee  | \$525                                   | 4-8B-9(B) | Water connection tap-on fee for 1.5 inch tap for properties located within a special service area with no connection tap-on fee set forth in the ordinance establishing the special service area   | Water               |
| Fee  | \$675                                   | 4-8B-9(B) | Water connection tap-on fee for 2 inch tap for properties located within a special service area with no connection tap-on fee set forth in the ordinance establishing the special service area   | Water               |
| Fee  | \$1,200                                 | 4-8B-9(B) | Water connection tap-on fee for 3 inch tap for properties located within a special service area with no connection tap-on fee set forth in the ordinance establishing the special service area   | Water               |
| Fee  | \$2,000                                 | 4-8B-9(B) | Water connection tap-on fee for 4 inch tap for properties located within a special service area with no connection tap-on fee set forth in the ordinance establishing the special service area   | Water               |
| Fee  | \$3,000                                 | 4-8B-9(B) | Water connection tap-on fee for 6 inch tap for properties located within a special service area with no connection tap-on fee set forth in the ordinance establishing the special service area   | Water               |
| Fee  | \$500 per inch of diameter              | 4-8B-9(B) | Water connection tap-on fee for above 6 inch tap for properties located within a special service area with no connection tap-on fee set forth in the ordinance establishing the special service area   | Water               |

|             |                                                              |                         |   |                                |
|-------------|--------------------------------------------------------------|-------------------------|---|--------------------------------|
| Fee         | \$200 per unit                                               | 4-8B-9(B)               | In the event any building or premises contains more than one dwelling or commercial unit, an additional permit fee shall be made for each unit   | Water                          |
| Fee         | \$12,000 x # of in. of diameter                              | 4-8B-9(D)               | Upgrade to an existing connection where the size of the tap-on connection is increased   | Water                          |
| Fee         | \$325                                                        | 4-8B-11                 | New customer service fee for whenever a new customer establishes an account for water service to a property, regardless of whether there is an already existing service connection to the property   | Water                          |
| Fine        | Not < \$50 nor > \$500 for each offense                      | 4-8D-4                  | Fine for violating any provisions of Title 4, Chapter 8, Article D Policy on Lawn Sprinkling and Other Outdoor Water Uses   | Code Enforcement               |
| <b>Fine</b> | <b><u>Not &lt; \$25 nor &gt; \$750 for each offense</u></b>  | <b><u>4-11-4</u></b>    | <b><u>Fine for violating any provisions of Title 4, Chapter 11 Fire Code</u></b>   | <b><u>Code Enforcement</u></b> |
| <b>Fine</b> | Not < \$25 nor > \$750 for each offense<br>Amended last year | 4-12- <del>34</del>     | Fine for failure to comply with Existing Structure Codes, an approved plan or directive of the Code Enforcement Officer, or of a permit or certificate issued under the provisions of the Existing Structure Code   | Code Enforcement               |
| <b>Fee</b>  | <b><u>\$2,500</u></b>                                        | <b><u>5-3-19(F)</u></b> | <b><u>Adult use cannabis license fee</u></b>   | <b><u>Admin</u></b>            |
| Fee         | \$50                                                         | 5-9-2(C)                | Sign permit for sign with 0 to 25 square feet   | Building and Zoning            |
| Fee         | \$85                                                         | 5-9-2(C)                | Sign permit for sign with 26 to 50 square feet   | Building and Zoning            |
| Fee         | \$110                                                        | 5-9-2(C)                | Sign permit for sign with 51 to 75 square feet   | Building and Zoning            |
| Fee         | \$175                                                        | 5-9-2(C)                | Sign permit for sign with 76 to 100 square feet   | Building and Zoning            |
| Fee         | \$175 + \$5 per sq. ft over 100                              | 5-9-2(C)                | Sign permit for sign with 101 and over square feet   | Building and Zoning            |
| Fee         | \$50                                                         | 5-9-2(C)                | Temporary sign permit for all sized signs   | Building and Zoning            |
| Escrow      | Not > \$500                                                  | 5-10-3(J)               | Escrow deposit whenever an application for a zoning or occupancy certificate for a new or altered structure or use indicates, in the opinion of the zoning administrator, that the operations or activities to be conducted may violate the restrictions of Title 5, Chapter 7, the zoning administrator shall require the deposit of an escrow as a condition precedent to issuing a zoning or occupancy certificate | Building and Zoning            |
| Fee         | \$75 for Residential; \$100 for Commercial                   | 5-10-3 (K)              | Certificate of Zoning Compliance for Existing Use   | Building and Zoning            |
| Escrow      | Refundable Deposit not <\$500 nor >\$5,000                   | 5-10-7 (D)              | Refundable escrow deposit for all zoning applications to offset the direct costs of the application incurred by the City. If costs exceed the available escrow balance applicant will be required to replenish account. If a balance remains the money will be refunded or applied to any building permit cost.   | Building and Zoning            |
| Fee         | \$300                                                        | 5-10-14                 | Any person, firm, corporation, or agent who shall file a petition for text amendment(s)   | Building and Zoning            |
| Fee         | \$300                                                        | 5-10-14                 | Any person, firm, corporation, or agent who shall file a petition for map amendment(s) less than 1 acre   | Building and Zoning            |
| Fee         | \$500                                                        | 5-10-14                 | Any person, firm, corporation, or agent who shall file a petition for map amendment(s) 1 to 5 acres   | Building and Zoning            |
| Fee         | \$1,400                                                      | 5-10-14                 | Any person, firm, corporation, or agent who shall file a petition for map amendment(s) 5 to 10 acres   | Building and Zoning            |
| Fee         | \$2,000                                                      | 5-10-14                 | Any person, firm, corporation, or agent who shall file a petition for map amendment(s) 10 to 20 acres   | Building and Zoning            |
| Fee         | \$2,700                                                      | 5-10-14                 | Any person, firm, corporation, or agent who shall file a petition for map amendment(s) over 20 acres   | Building and Zoning            |
| Fee         | \$350                                                        | 5-10-14                 | Any person, firm, corporation, or agent who shall file a petition for planned unit development(s) less than 1   | Building and Zoning            |

|      |                                              |         |   |                     |
|------|----------------------------------------------|---------|---|---------------------|
|      |                                              |         | acre   |                     |
| Fee  | \$650                                        | 5-10-14 | Any person, firm, corporation, or agent who shall file a petition for planned unit development(s) 1 to 5 acres   | Building and Zoning |
| Fee  | \$1,700                                      | 5-10-14 | Any person, firm, corporation, or agent who shall file a petition for planned unit development(s) 5 to 10 acres   | Building and Zoning |
| Fee  | \$2,200                                      | 5-10-14 | Any person, firm, corporation, or agent who shall file a petition for planned unit development(s) 10 to 20 acres   | Building and Zoning |
| Fee  | \$2,800                                      | 5-10-14 | Any person, firm, corporation, or agent who shall file a petition for planned unit development(s) over 20 acres   | Building and Zoning |
| Fee  | \$150                                        | 5-10-14 | Any person, firm, corporation, or agent who shall file a petition for subdivisions less than 1 acre   | Building and Zoning |
| Fee  | \$300                                        | 5-10-14 | Any person, firm, corporation, or agent who shall file a petition for subdivisions 1 to 5 acres   | Building and Zoning |
| Fee  | \$700                                        | 5-10-14 | Any person, firm, corporation, or agent who shall file a petition for subdivisions 5 to 10 acres   | Building and Zoning |
| Fee  | \$1,700                                      | 5-10-14 | Any person, firm, corporation, or agent who shall file a petition for subdivisions 10 to 20 acres   | Building and Zoning |
| Fee  | \$2,800                                      | 5-10-14 | Any person, firm, corporation, or agent who shall file a petition for subdivisions over 20 acres   | Building and Zoning |
| Fee  | \$400                                        | 5-10-14 | Any person, firm, corporation, or agent who shall file a petition for special uses(s)   | Building and Zoning |
| Fee  | \$150                                        | 5-10-14 | Any person, firm, corporation, or agent who shall file a petition for variation(s)   | Building and Zoning |
| Fee  | \$150                                        | 5-10-14 | Any person, firm, corporation, or agent who shall file appeals from decisions of zoning administrator for property located in the R-1 residential district and used for single-family residential purposes              | Building and Zoning |
| Fee  | \$250                                        | 5-10-14 | Any person, firm, corporation, or agent who shall file appeals from decisions of zoning administrator for all other property                                                                                            | Building and Zoning |
| Fee  | \$40                                         | 5-10-14 | Any person, firm, corporation, or agent who shall require plan examination for single-family residential district (R-1) plan examination for principal uses                                                             | Building and Zoning |
| Fee  | \$40                                         | 5-10-14 | Any person, firm, corporation, or agent who shall require plan examination for single-family residential district (R-1) plan examination for accessory uses                                                             | Building and Zoning |
| Fee  | \$50 + \$5 for each dwelling unit            | 5-10-14 | Any person, firm, corporation, or agent who shall require plan examination for general residential district (R-2) plan examination for principal uses for a 6 dwelling unit structure or less                           | Building and Zoning |
| Fee  | \$340+ \$5 for each additional accessory use | 5-10-14 | Any person, firm, corporation, or agent who shall require plan examination for general residential district (R-2) plan examination for accessory uses for a single accessory use of a 6 dwelling unit structure or less | Building and Zoning |
| Fee  | \$75                                         | 5-10-14 | Any person, firm, corporation, or agent who shall require plan examination for business districts (B-1 through B-4) plan examination for principal uses                                                                 | Building and Zoning |
| Fee  | \$60                                         | 5-10-14 | Any person, firm, corporation, or agent who shall require plan examination for business districts (B-1 through B-4) plan examination for accessory uses                                                                 | Building and Zoning |
| Fee  | \$75                                         | 5-10-14 | Any person, firm, corporation, or agent who shall require plan examination for office/research park district (O-1) plan examination for principal uses                                                                  | Building and Zoning |
| Fee  | \$60                                         | 5-10-14 | Any person, firm, corporation, or agent who shall require plan examination for office/research park district (O-1) plan examination for accessory uses                                                                  | Building and Zoning |
| Fee  | \$75                                         | 5-10-14 | Any person, firm, corporation, or agent who shall require plan examination for special uses   | Building and Zoning |
| Fee  | \$50                                         | 5-10-14 | Any person, firm, corporation, or agent who shall require plan examination for uses not involving buildings and/or new construction                                                                                     | Building and Zoning |
| Fine | Not < \$25 nor > \$750 for each offense      | 5-12-1  | Fine for any person, firm or corporation who violates, disobeys, omits, neglects or refuses to comply with or who resist the enforcement of any of the provisions of                                                    | Building and Zoning |

|      |                                                                         |            |   |                     |
|------|-------------------------------------------------------------------------|------------|---|---------------------|
|      |                                                                         |            | Title 5   |                     |
| Fee  | \$12 x est. population                                                  | 6-3-7(B)   | Impact fee contribution for library purposes for plat approvals                                                                             | Building and Zoning |
| Fee  | See Subdivision Code                                                    | 6-3-8(B)1  | Impact fee contribution for fire protection district purpose for plat approvals                                                             | Building and Zoning |
| Fee  | \$75                                                                    | 6-5-3(D)   | For final subdivision approval, applicant must remit fee for each road sign required by the City Engineer at all road intersections         | Building and Zoning |
| Fee  | \$500 per acre                                                          | 6-7-4(A)   | Plan review fee for approval of preliminary and final plats and subdivision improvements                                                    | Building and Zoning |
| Fee  | \$50 per filing + reimbursement of costs as set by Cook County Recorder | 6-7-4(B)   | Review and filing fees for preliminary or final plats                                                                                       | Building and Zoning |
| Fee  | 2.50%                                                                   | 6-7-4(C)   | City Engineer review fees for subdivision improvements with an estimated cost of construction of \$0.00 to \$25,000.00                      | Building and Zoning |
| Fee  | 2.25%                                                                   | 6-7-4(C)   | City Engineer review fees for subdivision improvements with an estimated cost of construction of \$25,001.00 to \$50,000.00                 | Building and Zoning |
| Fee  | 2.00%                                                                   | 6-7-4(C)   | City Engineer review fees for subdivision improvements with an estimated cost of construction of \$50,001.00 to \$100,000.00                | Building and Zoning |
| Fee  | 1.75%                                                                   | 6-7-4(C)   | City Engineer review fees for subdivision improvements with an estimated cost of construction of \$100,001.00 to \$250,000.00               | Building and Zoning |
| Fee  | 1.50%                                                                   | 6-7-4(C)   | City Engineer review fees for subdivision improvements with an estimated cost of construction of \$250,001.00 to \$500,000.00               | Building and Zoning |
| Fee  | 1.25%                                                                   | 6-7-4(C)   | City Engineer review fees for subdivision improvements with an estimated cost of construction of \$500,001.00 and over                      | Building and Zoning |
| Fee  | 1.00%                                                                   | 6-7-4(C)   | City review fees for subdivision improvements with an estimated cost of construction of \$0.00 to \$500,001.00 and over                     | Building and Zoning |
| Fee  | \$100                                                                   | 6-7-4(D)   | Plan Commission petition fee for first appearance                                                                                           | Building and Zoning |
| Fee  | \$100                                                                   | 6-7-4(E)   | Subdivision fee for less than 1 acre   | Building and Zoning |
| Fee  | \$25                                                                    | 6-7-4(E)   | Subdivision fee for 1 to 5 acres   | Building and Zoning |
| Fee  | \$500                                                                   | 6-7-4(E)   | Subdivision fee for 5 to 10 acres   | Building and Zoning |
| Fee  | \$1,500                                                                 | 6-7-4(E)   | Subdivision fee for 10 to 20 acres   | Building and Zoning |
| Fee  | \$2,500                                                                 | 6-7-4(E)   | Subdivision fee for over 20 acres   | Building and Zoning |
| Fine | Not < \$10 nor > \$500 for each offense + costs of action               | 6-7-7      | Fine for violating any provisions of Title 6, Chapter 7 Subdivision Administration and Enforcement                                          | Code Enforcement    |
| Fee  | \$35                                                                    | 7-1-13     | Fee for flood plain determination report regarding information for existing structures or vacant property                                   | Building and Zoning |
| Fee  | \$70                                                                    | 7-1-13     | Fee for flood plain determination report regarding improvement to existing structures                                                       | Building and Zoning |
| Fee  | \$100                                                                   | 7-1-13     | Fee for flood plain determination report regarding new construction or development (building permit)                                        | Building and Zoning |
| Fine | Not < \$10 nor > \$1,000 for each offense                               | 7-1-15(A)2 | Fine for violating any provision of Title 7, Chapter 1 Flood Control                                                                        | Code Enforcement    |
| Fine | Not < \$50 nor > \$500 for each offense                                 | 8-1-3(C)   | Fine for violating Title 8, Chapter 1, Section 3 Storm water Runoff                                                                         | Code Enforcement    |
| Fee  | \$75.00 + costs associated with plan review and site inspection         | 8-1-4      | Permit application fee for any work within any public right of way                                                                          | Building and Zoning |
| Fee  | \$75.00 + costs associated with plan review and site inspection         | 8-1-5      | Permit application fee for any work associated with the removal, resurfacing, or reconstruction of an existing or proposed private driveway | Building and Zoning |

|      |                                                                                        |              |   |                     |
|------|----------------------------------------------------------------------------------------|--------------|---|---------------------|
| Fine | \$25.00 per day or payment of all costs for the city to correct violation              | 8-1-6        | Fine for violating any provision of Title 8, Chapter 1 Roadway Ditches and Swales; Public Rights of way and Driveways   | Code Enforcement    |
| Fee  | \$50                                                                                   | 8-2-4        | Permit fee for parades (does not apply to religious, civic or social groups of the City)   | Building and Zoning |
| Fine | Not < \$50 nor > \$500 for each offense                                                | 8-2-6        | Fine for violating or failing to comply with any provisions of Title 8, Chapter 2 Parades   | Code Enforcement    |
| Fine | Not < \$25 nor > \$500 for each offense                                                | 8-3-1-1(D)   | Fine for any person who removes, causes the removal of, or be in the possession of any car or vehicle taken from a designated storage location without first having paid all towing, preparation and storage fees                                                       | Police              |
| Fine | Not < \$25 nor > \$500 for each offense + payment for any damage to City property      | 8-3-1-2(C)   | Fine for violating any of the provisions of Title 8, Chapter 3, Section 1-2 Obstruction of Snow Removal   | Police              |
| Fine | 50% of actual cost incurred by City for snow plowing or removal + actual cost incurred | 8-3-1-3(B)   | Fine for cost incurred for snow plowing or removal plus administrative costs for snow removal of any street becomes a necessary access route to reach lawfully occupied residences within a development                                                                 | Code Enforcement    |
| Fine | Not < \$25 nor > \$500 for each offense                                                | 8-3-1-4      | Fine for violating any of the provisions of Title 8, Chapter 3 Streets, Sidewalks and Public Ways   | Code Enforcement    |
| Fine | Not < \$50 nor > \$500 for each offense + restitution                                  | 8-3-3(B)1    | Fine for violating any provision of Title 8, Chapter 3, Section 3, Subsection A Damage to Streets   | Code Enforcement    |
| Fine | Full restitution to the City for all damages created                                   | 8-3-3(B)2    | Fine for violating any provision of Title 8, Chapter 3, Section 3, Subsection A Damage to Streets   | Code Enforcement    |
| Fine | Not < \$25 nor > \$500 for each offense                                                | 8-3-4(E)     | Fine for violation any provisions of Title 8, Chapter 3, Section 4 Maintenance Responsibilities of Abutting Property Owners   | Code Enforcement    |
| Fine | Cost of removal                                                                        | 8-3-5(C)     | Fee for the cost of removal of an obstruction on a public easement which the City has determined is in violation of Title 8, Chapter 3, Section 5 Obstructing Public Easements which the property owner has failed to remove after being given thirty (30) day's notice | Code Enforcement    |
| Fine | \$200 per day                                                                          | 8-4-7-12(C)1 | Fine for failure to activity the system in accordance with the franchise agreement, unless the City approved the delay   | Admin               |
| Fine | \$200 per day                                                                          | 8-4-7-12(C)2 | Fine for failure to complete system construction, in accordance with grantee's franchise, within the primary service area, unless the City approves the delay   | Admin               |
| Fine | \$200 per day                                                                          | 8-4-7-12(C)3 | Fine for failure to provide data, documents, reports or information as required in Title 8, Chapter 4 Cable Communications or the franchise agreement unless the City approved the delay                                                                                | Admin               |
| Fine | \$200 per day                                                                          | 8-4-7-12(C)4 | Fine for failure to cooperate or provide data, documents, reports, or information in conjunction with the performance evaluation session provided for by Section 8-4-4-4 of the City Code                                                                               | Admin               |
| Fine | \$200 per day                                                                          | 8-4-7-12(C)5 | Fine for failure to test, analyze and report on the performance of the system within thirty (30) days after required by the City following a performance evaluation session, unless the City approves the delay                                                         | Admin               |
| Fine | \$200 per day                                                                          | 8-4-7-12(C)6 | Fine for failure to modify the system or provide additional service within thirty (30) days after required by the City following a performance evaluation session, unless the City approves the delay.                                                                  | Admin               |
| Fine | \$200 per day                                                                          | 8-4-7-12(C)7 | Fine for failure to comply with construction, reconstruction, line extension, operation or maintenance standards, unless the City approves the delay   | Admin               |
| Fine | \$200 per day                                                                          | 8-4-7-12(C)8 | Fine for failure to comply with any customer service standards, unless the City approves the delay   | Admin               |
| Fine | < or equal to \$500                                                                    | 8-4-7-12(C)9 | Fine for persons or commercial entities who violate any of the provisions of Title 8, Chapter 4 Cable Communications   | Admin               |
| Fee  | \$6.50 per month per unit                                                              | 8-5-1        | Fee for use and service of the City sewerage system for   | Sewer               |

|          |                                                                                |            |   |        |
|----------|--------------------------------------------------------------------------------|------------|---|--------|
|          |                                                                                |            | dwelling units   |        |
| Fee      | \$8.00 per month per unit                                                      | 8-5-1      | Fee for use and service of the City sewerage system for nonresidential units                                                                                          | Sewer  |
| Fee      | \$16.00 per month plus \$2.00 per month for each additional unit above 2 units | 8-5-1      | Fee for use and service of the City sewerage system for nonresidential buildings with 2 or more units                                                                 | Sewer  |
| Fee      | \$50 + \$25 for each subsequent inspection                                     | 8-5-7(A)   | Fee for inspection of any connection to any sanitary sewer owned or controlled by the City                                                                            | Sewer  |
| Fee      | \$1,125                                                                        | 8-5-7(B)   | Fee for a service connection to any sanitary sewer owned or controlled by the City                                                                                    | Sewer  |
| Fine     | Not < \$50 nor > \$500 for each offense                                        | 8-5-7(I)   | Fine for violating any subsections of Title 8, Chapter 5, Section 7 Sewer Service Connections                                                                         | Sewer  |
| Fine     | Not < \$50 nor > \$500 for each offense                                        | 8-5-9(C)   | Fine for violating any provision of Title 8, Chapter 5, Section 9 Compliance with Court Decree with respect to sewers                                                 | Sewer  |
| Fine     | < or equal to \$500                                                            | 8-5-14(B)  | Fine for any person who shall continue any violation beyond the time limit provided for corrections to be made per City Code section 8-5-14(A) with respect to sewers | Sewer  |
| Fee      | \$15 + Kennel Fees                                                             | 9-1-4(B)1b | Fee for impoundment of animal   | Police |
| Fine     | Not < \$75 nor > \$500                                                         | 9-1-4(B)4  | Fine for violating any provision of Title 9, Chapter 1, Section 4, Subsection B Animals at Large; Strays                                                              | Police |
| Late Fee | Not < \$75 nor > \$500                                                         | 9-1-4(B)4  | Additional penalty for failure to pay fine as stipulated by Title 9, Chapter 1, Section 4, Subsection B Animals at Large; Strays within ten (10) days                 | Police |
| Fine     | Not < \$75 nor > \$500                                                         | 9-1-7(B)   | Fine for violating any provision of Title 9, Chapter 1, Section 7 Rabies Inoculation Required                                                                         | Police |
| Late Fee | Not < \$75 nor > \$500                                                         | 9-1-7(B)   | Additional penalty for failure to pay fine as stipulated by Title 9, Chapter 1, Section 7 Rabies Inoculation Required within ten (10) days                            | Police |
| Fee      | \$24                                                                           | 9-1-11(E)  | Fee for first time annual animal license if purchased on or before March 31 (not required for assistance dogs or governmental police dogs)                            | Admin  |
| Fee      | \$48                                                                           | 9-1-11(E)  | Fee for first time annual animal license if purchased on or after April 1                                                                                             | Admin  |
| Fee      | \$12                                                                           | 9-1-11(E)  | Fee for renewal of annual animal license if purchased on or before March 31                                                                                           | Admin  |
| Fee      | \$24                                                                           | 9-1-11(E)  | Fee for renewal of annual animal license if purchased on or after April 1                                                                                             | Admin  |
| Fine     | \$24                                                                           | 9-1-11(E)  | Fine for violating Title 9, Chapter 1, Section 11, Subsection E License Required                                                                                      | Police |
| Fee      | \$15                                                                           | 9-1-11(F)  | Housing cost daily fee for animals at large which are impounded   | Police |
| Fee      | \$15                                                                           | 9-1-11(F)  | Stray animal impoundment fee   | Police |
| Fee      | \$12.50                                                                        | 9-1-11(F)  | Bordetella shot necessary to kennel animal which is impounded   | Police |
| Fine     | \$10                                                                           | 9-1-11(F)  | Penalty for impoundment of an animal at large which is unlicensed   | Police |
| Fee      | \$66                                                                           | 9-1-20(B)2 | Annual license fee to operate a pet shop   | Admin  |
| Fee      | \$66                                                                           | 9-1-20(B)2 | Annual license fee to operate a kennel with a capacity of 1 to 10 animals                                                                                             | Admin  |
| Fee      | \$132                                                                          | 9-1-20(B)2 | Annual license fee to operate a kennel with a capacity of 11 to 25 animals                                                                                            | Admin  |
| Fee      | \$198                                                                          | 9-1-20(B)2 | Annual license fee to operate a kennel with a capacity of 26 or more animals                                                                                          | Admin  |
| Fine     | Not < \$100 nor > \$500 for each offense                                       | 9-1-21     | Fine for violating any provision of Title 9, Chapter 1 Animal Control                                                                                                 | Police |
| Fine     | Not < \$25 nor > \$500 for each offense                                        | 9-2-1(I)   | Fine for any person convicted of disorderly conduct   | Police |
| Fine     | Not < \$25 nor > \$500 for each offense                                        | 9-2-2      | Fine for violating the provisions of Title 9, Chapter 2, Section 2 Inciting Riots                                                                                     | Police |
| Fine     | Not < \$25 nor > \$500 for each offense                                        | 9-2-3(F)   | Fine for violating any provision of Title 9, Chapter 2, Section 3 Drinking in Public                                                                                  | Police |

|      |                                                       |                  |   |               |
|------|-------------------------------------------------------|------------------|---|---------------|
| Fine | Not < \$50 nor > \$500 for each offense               | 9-2-4(A)         | Fine for any person who willfully defaces, mars, injures, destroys or removes any vault, tomb, monument, gravestone, memorial of the dead, church, synagogue, or any other structure constituting a place of worship of any religion, sect, or group of any part of any contents thereof, or any fence, tree, shrub or plant appurtenant (Defacing and Injuring Houses of Worship and Cemeteries) | Police        |
| Fine | Not < \$25 nor > \$500 for each offense               | 9-2-4(B)         | Fine for any person who cuts, injures, marks, or defaces any public building, sewer, water pipe, hydrant or other City property, or any tree, grass, shrub or walk in any public way or public park (Damage to Public Property)   | Police        |
| Fine | Not > \$50                                            | 9-2-5            | Fine for any person who shall disquiet or disturb any congregation or assembly met for religious worship by making a noise, or by rude and indecent behavior or profane discourse within the place of worship, or so near to the same as to disturb the order and solemnity of the meeting (Disturbing Places of Worship)                                                                         | Police        |
| Fine | Not < \$25 nor > \$500 for each offense               | 9-2-7(C)2        | Fine for committing Vandalism as stated in Title 9, Chapter 2, Section 7, Subsection B Vandalism Offenses   | Police        |
| Fine | Not < \$25 nor > \$500 for each offense               | 9-2-8(D)         | Fine for conviction of any violation of the provisions of Title 9, Chapter 2, Section 8 Parental Responsibility   | Police        |
| Fine | Not < \$50                                            | 9-2-9(E)         | Fine for violating a provision of Title 9, Chapter 2, Section 9 Curfew Hours for Minors   | Police        |
| Fine | Not < \$25 nor > \$500 for each offense               | 9-2-10(G)        | Fine for violating the provisions of Title 9, Chapter 2, Section 10 Firearms   | Police        |
| Fine | \$250 + \$250 if not paid within 10 days              | 9-2-11(FE)       | Fine for violating any provision of Title 9, Chapter 2, Section 11 Possession of Cannabis   | Police        |
| Fine | \$750                                                 | 9-2-12(D)        | Fine for violating any provision of Title 9, Chapter 2, Section 12 Drug Paraphernalia   | Police        |
| Fine | \$100 for 1st offense; \$500 for the 2nd offense      | 9-2-13(I)        | Fine for violating any provision of Title 9, Chapter 2, Section 13 Possession or Purchase of Tobacco, Tobacco Accessories or Smoking Herbs by Minors   | Police        |
| Fine | <b>Not &lt; \$150 nor &gt; \$750 for each offense</b> | <b>9-2-15</b>    | <b>Fine for theft</b>   | <b>Police</b> |
| Fine | <b>Not &lt; \$150 nor &gt; \$750 for each offense</b> | <b>9-2-16(E)</b> | <b>Fine for retail theft</b>   | <b>Police</b> |
| Fine | Not < \$25 nor > \$500 for each offense               | 9-3-3(A)1a       | Fine for the maintenance or operation of an alarm system without an alarm user permit or after an alarm user permit has been revoked pursuant to Title 9, Chapter 3, Section 5 Revocation of Alarm User Permit   | Police        |
| Fee  | \$50                                                  | 9-3-3(C)1        | Fee for alarm user permit for the first calendar year   | Admin         |
| Fee  | \$40                                                  | 9-3-3(C)2        | Fee for annual renewal of alarm user permit on or before March 31 of the new calendar year   | Admin         |
| Fee  | \$80                                                  | 9-3-3(C)2        | Fee for annual renewal of alarm user permit on or after April 1 of the new calendar year   | Admin         |
| Fee  | \$125 per occurrence                                  | 9-3-4(A)1        | Fee for four (4) or more alarm occurrences in one calendar year   | Police        |
| Fee  | \$50 + all past due service charges if applicable     | 9-3-5(C)         | Fee for reinstatement of a revoked alarm user permit pursuant to Title 9, Chapter 3, Section 5 Revocation of Alarm User Permit   | Police        |
| Fine | Not > \$750                                           | 9-4-4(D)         | Fine for any violation under Title 9, Chapter 4 Administrative Adjudication   | Police        |
| Fine | Not > \$250                                           | 9-4-6(B)         | Fine for violation of any provision of Title 10 Motor Vehicles And Traffic, or any compliance violation, or violation of any other city ordinance regulating the standing, parking or condition of motor vehicles, other than handicapped parking   | Police        |
| Fine | Not > \$200                                           | 9-4-6(C)         | Fine for violation of any city ordinance regulating handicapped parking   | Police        |
| Fine | \$150                                                 | 9-4-7(H)         | Fine for immobilization of a vehicle   | Police        |
| Fine | Not > \$500                                           | 9-4-7(H)         | Fine for impoundment and towing of a vehicle   | Police        |
| Fee  | <del>\$70</del> <b>\$74</b>                           | 10-1-7(A)        | Fee for annual vehicle license for passenger vehicles (including but not limited to motor cars) Base Fee if Purchased <del>January 1</del> <b>before March 31</b>   | Admin         |

|     |                                 |           |   |       |
|-----|---------------------------------|-----------|---|-------|
| Fee | <del>\$105</del> <u>111</u>     | 10-1-7(A) | Fee for annual vehicle license for passenger vehicles (including but not limited to motor cars) Late fee if purchased after April 1                                                                                     | Admin |
| Fee | <del>\$140</del> <u>148</u>     | 10-1-7(A) | Fee for annual vehicle license for passenger vehicles (including but not limited to motor cars) Late fee if purchased after June 1                                                                                      | Admin |
| Fee | <del>\$35</del> <u>37</u>       | 10-1-7(A) | Fee for annual vehicle license for passenger vehicles (including but not limited to motor cars) Partial year prorated fee <del>after October 1–December 31</del>                                                        | Admin |
| Fee | <del>\$35</del> <u>39</u>       | 10-1-7(A) | Fee for annual vehicle license for other motorized vehicles (including, but not limited to, motorcycles and motor scooters) Base Fee if Purchased <del>January 1–before March 31</del>                                  | Admin |
| Fee | <del>\$45</del> <u>58.50</u>    | 10-1-7(A) | Fee for annual vehicle license for other motorized vehicles (including, but not limited to, motorcycles and motor scooters) Late fee if purchased after April 1                                                         | Admin |
| Fee | <del>\$70</del> <u>78</u>       | 10-1-7(A) | Fee for annual vehicle license for other motorized vehicles (including, but not limited to, motorcycles and motor scooters) Late fee if purchased after June 1                                                          | Admin |
| Fee | <del>\$17.50</del> <u>19.50</u> | 10-1-7(A) | Fee for annual vehicle license for other motorized vehicles (including, but not limited to, motorcycles and motor scooters) Partial year prorated fee <del>after October 1–December 31</del>                            | Admin |
| Fee | <del>\$25</del> <u>29</u>       | 10-1-7(A) | Fee for annual vehicle license for antique vehicles and recreational vehicles (must have state issued antique or recreational vehicle license plate) Base Fee if Purchased <del>January 1–before March 31</del>         | Admin |
| Fee | <del>\$35</del> <u>43.50</u>    | 10-1-7(A) | Fee for annual vehicle license for antique vehicles and recreational vehicles (must have state issued antique or recreational vehicle license plate) Late fee if purchased after April 1                                | Admin |
| Fee | <del>\$50</del> <u>58</u>       | 10-1-7(A) | Fee for annual vehicle license for antique vehicles and recreational vehicles (must have state issued antique or recreational vehicle license plate) Late fee if purchased after June 1                                 | Admin |
| Fee | <del>\$12.50</del> <u>14.50</u> | 10-1-7(A) | Fee for annual vehicle license for antique vehicles and recreational vehicles (must have state issued antique or recreational vehicle license plate) Partial year prorated fee <del>after October 1–December 31</del>   | Admin |
| Fee | <del>\$30</del> <u>34</u>       | 10-1-7(A) | Fee for annual vehicle license for senior citizens. Must be 65 years of age or older (only 1 vehicle license issued at lower rate to same household) Base Fee if Purchased <del>January 1–before March 31</del>         | Admin |
| Fee | <del>\$45</del> <u>51</u>       | 10-1-7(A) | Fee for annual vehicle license for senior citizens. Must be 65 years of age or older (only 1 vehicle license issued at lower rate to same household) Late fee if purchased after April 1                                | Admin |
| Fee | <del>\$60</del> <u>68</u>       | 10-1-7(A) | Fee for annual vehicle license for senior citizens. Must be 65 years of age or older (only 1 vehicle license issued at lower rate to same household) Late fee if purchased after June 1                                 | Admin |
| Fee | <del>\$15</del> <u>17</u>       | 10-1-7(A) | Fee for annual vehicle license for senior citizens. Must be 65 years of age or older (only 1 vehicle license issued at lower rate to same household) Partial year prorated fee <del>after October 1–December 31</del>   | Admin |
| Fee | <del>\$30</del> <u>34</u>       | 10-1-7(A) | Fee for annual vehicle license for disabled. Only 1 vehicle license issued at lower rate to same household (must have state issued disability license plate) Base Fee if Purchased <del>January 1–before March 31</del> | Admin |
| Fee | <del>\$45</del> <u>51</u>       | 10-1-7(A) | Fee for annual vehicle license for disabled. Only 1 vehicle license issued at lower rate to same household (must have state issued disability license plate) Late fee if purchased after April 1                        | Admin |

|      |                             |           |   |        |
|------|-----------------------------|-----------|---|--------|
| Fee  | <del>\$60</del> <u>68</u>   | 10-1-7(A) | Fee for annual vehicle license for disabled. Only 1 vehicle license issued at lower rate to same household (must have state issued disability license plate) Late fee if purchased after June 1                                                        | Admin  |
| Fee  | <del>\$15</del> <u>17</u>   | 10-1-7(A) | Fee for annual vehicle license for disabled. Only 1 vehicle license issued at lower rate to same household (must have state issued disability license plate) Partial year prorated fee <del>after</del> <u>after</u> October 1— <del>December 31</del> | Admin  |
| Fee  | <del>\$90</del> <u>94</u>   | 10-1-7(A) | Fee for annual vehicle license for commercial vehicle class B 8,000 pounds or less. Base Fee if Purchased <del>January 1—before</del> <u>after</u> March 31                                                                                            | Admin  |
| Fee  | <del>\$135</del> <u>141</u> | 10-1-7(A) | Fee for annual vehicle license for commercial vehicle class B 8,000 pounds or less. Late fee if purchased after April 1   | Admin  |
| Fee  | <del>\$180</del> <u>188</u> | 10-1-7(A) | Fee for annual vehicle license for commercial vehicle class B 8,000 pounds or less. Late fee if purchased after June 1   | Admin  |
| Fee  | <del>\$45</del> <u>47</u>   | 10-1-7(A) | Fee for annual vehicle license for commercial vehicle class B 8,000 pounds or less. Partial year prorated fee <del>after</del> <u>after</u> October 1— <del>December 31</del>                                                                          | Admin  |
| Fee  | <del>\$130</del> <u>134</u> | 10-1-7(A) | Fee for annual vehicle license for commercial vehicle class D 8,001 pounds to 12,000 pounds. Base Fee if Purchased <del>January 1—before</del> <u>after</u> March 31                                                                                   | Admin  |
| Fee  | <del>\$195</del> <u>201</u> | 10-1-7(A) | Fee for annual vehicle license for commercial vehicle class D 8,001 pounds to 12,000 pounds. Late fee if purchased after April 1   | Admin  |
| Fee  | <del>\$260</del> <u>268</u> | 10-1-7(A) | Fee for annual vehicle license for commercial vehicle class D 8,001 pounds to 12,000 pounds. Late fee if purchased after June 1   | Admin  |
| Fee  | <del>\$65</del> <u>67</u>   | 10-1-7(A) | Fee for annual vehicle license for commercial vehicle class D 8,001 pounds to 12,000 pounds. Partial year prorated fee <del>after</del> <u>after</u> October 1— <del>December 31</del>                                                                 | Admin  |
| Fee  | <del>\$170</del> <u>174</u> | 10-1-7(A) | Fee for annual vehicle license for commercial vehicle class F 12,001 pounds to 16,000 pounds. Base Fee if Purchased <del>January 1—before</del> <u>after</u> March 31                                                                                  | Admin  |
| Fee  | <del>\$255</del> <u>261</u> | 10-1-7(A) | Fee for annual vehicle license for commercial vehicle class F 12,001 pounds to 16,000 pounds. Late fee if purchased after April 1   | Admin  |
| Fee  | <del>\$340</del> <u>348</u> | 10-1-7(A) | Fee for annual vehicle license for commercial vehicle class F 12,001 pounds to 16,000 pounds. Late fee if purchased after June 1   | Admin  |
| Fee  | <del>\$85</del> <u>87</u>   | 10-1-7(A) | Fee for annual vehicle license for commercial vehicle class F 12,001 pounds to 16,000 pounds. Partial year prorated fee <del>after</del> <u>after</u> October 1— <del>December 31</del>                                                                | Admin  |
| Fee  | <del>\$210</del> <u>214</u> | 10-1-7(A) | Fee for annual vehicle license for commercial vehicle class H 16,001 pounds and over. Base Fee if Purchased <del>January 1—before</del> <u>after</u> March 31                                                                                          | Admin  |
| Fee  | <del>\$315</del> <u>321</u> | 10-1-7(A) | Fee for annual vehicle license for commercial vehicle class H 16,001 pounds and over. Late fee if purchased after April 1   | Admin  |
| Fee  | <del>\$420</del> <u>428</u> | 10-1-7(A) | Fee for annual vehicle license for commercial vehicle class H 16,001 pounds and over. Late fee if purchased after June 1   | Admin  |
| Fee  | <del>\$105</del> <u>107</u> | 10-1-7(A) | Fee for annual vehicle license for commercial vehicle class H 16,001 pounds and over. Partial year prorated fee <del>after</del> <u>after</u> October 1— <del>December 31</del>                                                                        | Admin  |
| Fee  | <del>\$10</del> <u>14</u>   | 10-1-7(A) | Fee for transfer of annual vehicle license   | Admin  |
| Fee  | <del>\$10</del> <u>14</u>   | 10-1-7(A) | Fee for duplicate annual vehicle license   | Admin  |
| Fine | Not > \$200                 | 10-1-15   | Fine for violating any of the provisions of Title 10, Chapter 1 Vehicle Licenses   | Police |
| Fine | Not < \$75                  | 10-4-1(A) | Fine for any driver of a vehicle who disobeys the instructions of an official traffic device unless otherwise directed by a police officer   | Police |

|          |                         |            |   |                  |
|----------|-------------------------|------------|---|------------------|
| Late Fee | \$75                    | 10-4-1(A)  | Additional penalty for failure to pay fine as stipulated by Title 10, Chapter 4, Section 1(A) Traffic-Control Devices within ten (10) days   | Police           |
| Fine     | Not < \$100 nor > \$500 | 10-5-3(C)  | Fine for every person who is convicted of a violation of Title 10, Chapter 5, Section 3 Driving Under the Influence   | Police           |
| Fine     | Not < \$25 nor > \$500  | 10-5-4(B)  | Fine for every person convicted of reckless driving (first conviction)   | Police           |
| Fine     | Not < \$100 nor > \$500 | 10-5-4(B)  | Fine for every person convicted of reckless driving (second or subsequent conviction)   | Police           |
| Fine     | Not < \$100 nor > \$500 | 10-5-5     | Fine upon conviction for any person who, as an operator of a motor vehicle, is a participant in drag racing   | Police           |
| Fine     | \$75                    | 10-5-6(B)  | Fine for any person convicted of negligent driving   | Police           |
| Late Fee | \$75                    | 10-5-6(B)  | Additional penalty for failure to pay fine as stipulated by Title 10, Chapter 5, Section 6(B) Negligent Driving within ten (10) days   | Police           |
| Fine     | Not > \$500             | 10-7-20    | Fine for failure to dispose of any inoperable motor vehicle upon receipt of a notice from the City   | Code Enforcement |
| Fine     | Not < \$75 nor > \$500  | 10-7-42(C) | Fine for violating any provision of Title 10, Chapter 7, Section 42 Skateboards Prohibited   | Police           |
| Late Fee | Not < \$75 nor > \$500  | 10-7-42(C) | Additional penalty for failure to pay fine as stipulated by Title 10, Chapter 7, Section 42 Skateboards Prohibited within ten (10) days   | Police           |
| Fine     | Not < \$75 nor > \$500  | 10-7-43(C) | Fine for violating any provision of Title 10, Chapter 7, Section 43 Loitering   | Police           |
| Late Fee | Not < \$75 nor > \$500  | 10-7-43(C) | Additional penalty for failure to pay fine as stipulated by Title 10, Chapter 7, Section 43 Loitering within ten (10) days   | Police           |
| Fine     | Not < \$75 nor > \$500  | 10-8-1(A)  | Fine for any vehicle standing in an intersection, except when necessary to avoid conflict with other traffic or in compliance with the directions of a police officer or traffic control device                                                                                         | Police           |
| Late Fee | Not < \$75 nor > \$500  | 10-8-1(A)  | Additional penalty for failure to pay fine as stipulated by Title 10, Chapter 8, Section 1(A) No Parking Places within ten (10) days   | Police           |
| Fine     | Not < \$75 nor > \$500  | 10-8-1(B)  | Fine for any vehicle standing in a crosswalk, except when necessary to avoid conflict with other traffic or in compliance with the directions of a police officer or traffic control device                                                                                             | Police           |
| Late Fee | Not < \$75 nor > \$500  | 10-8-1(B)  | Additional penalty for failure to pay fine as stipulated by Title 10, Chapter 8, Section 1(B) No Parking Places within ten (10) days   | Police           |
| Fine     | Not < \$75 nor > \$500  | 10-8-1(E)  | Fine for any vehicle standing within thirty feet (30') of a traffic signal on the approaching side, except when necessary to avoid conflict with other traffic or in compliance with the directions of a police officer or traffic control device                                       | Police           |
| Late Fee | Not < \$75 nor > \$500  | 10-8-1(E)  | Additional penalty for failure to pay fine as stipulated by Title 10, Chapter 8, Section 1(E) No Parking Places within ten (10) days   | Police           |
| Fine     | Not < \$75 nor > \$500  | 10-8-1(J)  | Fine for any vehicle standing either alongside or opposite any street excavation or obstruction when such parking would obstruct traffic, except when necessary to avoid conflict with other traffic or in compliance with the directions of a police officer or traffic control device | Police           |
| Late Fee | Not < \$75 nor > \$500  | 10-8-1(J)  | Additional penalty for failure to pay fine as stipulated by Title 10, Chapter 8, Section 1(J) No Parking Places within ten (10) days   | Police           |

|          |   |             |   |        |
|----------|---|-------------|---|--------|
| Fine     | Not < \$75 nor > \$500                                                                                | 10-8-5      | Fine for any person who parks a vehicle between the hours of two o'clock (2:00) A.M. and six o'clock (6:00) A.M. of any day on any street, except for emergency purposes. In all of the district, it shall be unlawful for any person to park a vehicle weighing in excess of eight thousand (8,000) pounds on any street for a period of time longer than thirty (30) minutes between the hours of two o'clock (2:00) A.M. and six o'clock (6:00) A.M. for any day except for emergency purposes | Police |
| Late Fee | Not < \$75 nor > \$500                                                                                | 10-8-5      | Additional penalty for failure to pay fine as stipulated by Title 10, Chapter 8, Section 5 All Night Parking within ten (10) days   | Police |
| Fine     | Not > \$200                                                                                           | 10-8-7-17   | Fine for any person violating any provisions of Title 10, Chapter 8, Section 7 Abandoned, Lost, Stolen, Hazardous Unclaimed Vehicles   | Police |
| Fine     | Not < \$10 nor > \$500                                                                                | 10-8-8      | Fine for any person violating any provision of Title 10, Chapter 8, Section 8 Willow Woods Condominium Complex Parking Regulations   | Police |
| Fine     | Not < \$10 nor > \$500                                                                                | 10-8-9      | Fine for any person violating any provision of Title 10, Chapter 8, Section 9 Willow Heights Condominium Complex Parking Regulations   | Police |
| Fine     | Not < \$10 nor > \$500                                                                                | 10-8-10     | Fine for any person violating any provision of Title 10, Chapter 8, Section 10 Rob Roy Country Club Village Condominium Complex Parking Regulations   | Police |
| Fine     | Not < \$10 nor > \$500                                                                                | 10-8-11(C)  | Fine for any person violating any provision of Title 10, Chapter 8, Section 11 Wimbledon Lake Estates Residential Development Parking Regulations   | Police |
| Fee      | <del>\$1.75</del> <u>2.00</u>                                                                         | 10-8-12(A)1 | Fee for parking for twelve (12) hour period, or part thereof, at the Metra Commuter Station   | Admin  |
| Fine     | \$75 if paid within ten (10) days and \$150 if more than ten (10) days from the date of the violation | 10-8-12(E)4 | Fine for failure to pay required Metra Commuter Station parking fee as stipulated in Title 10, Chapter 8, Section 12 Metra Commuter Station Regulations   | Police |
| Fee      | \$30                                                                                                  | 10-8-12(F)3 | Fee for monthly "daily" parking permit which allows parking every business day for a designated month at the Metra Commuter Station   | Admin  |
| Fee      | \$3.50                                                                                                | 10-8-12(F)4 | Fee for daily "overnight" parking permit which allows twenty four (24) hour parking at the Metra Commuter Station   | Admin  |
| Fine     | Not < \$10 nor > \$500                                                                                | 10-12-3     | Fine for violating any provision of Title 10 Motor Vehicles and Traffic   | Police |
| Fee      | \$100                                                                                                 | 10-13-3(A)  | Fee for the costs of the City related to the impoundment of motorized skateboards before the impounded motorized skateboard is returned to its owner   | Police |
| Fine     | \$25                                                                                                  | 10-13-4     | Fine to avoid prosecution for violating any provision of Title 10, Chapter 13 Motorized Skateboards if paid within 0-10 days of the time of the violation   | Police |
| Fine     | \$50                                                                                                  | 10-13-4     | Fine to avoid prosecution for violating any provision of Title 10, Chapter 13 Motorized Skateboards if paid after ten (10) days of the time of the violation   | Police |
| Fine     | \$100                                                                                                 | 10-14-7(A)  | Fine for violating an automated traffic law enforcement system as stipulated in Title 10, Chapter 14 Automated Traffic Law Enforcement System   | Police |
| Fine     | \$100                                                                                                 | 10-14-7(A)  | Additional fine for failing to pay fine as stipulated in Title 10, Chapter 15, Section 7(A) in a timely manner   | Police |
| Fine     | Not > \$150                                                                                           | 10-14-7(B)  | Fine for violating any provisions regarding approaching, overtaking and passing a school bus through an automated traffic law enforcement system (1st time violation)   | Police |
| Fine     | Not > \$500                                                                                           | 10-14-7(B)  | Fine for violating any provisions regarding approaching, overtaking and passing a school bus through an automated traffic law enforcement system (2nd or subsequent violation)   | Police |
| Late Fee | \$100                                                                                                 | 10-14-7(B)  | Late fee for failure to pay the original penalty as stipulated in Title 10, Chapter 14, Section 7 in a timely   | Police |

|      |                                                                                           |              |   |        |
|------|-------------------------------------------------------------------------------------------|--------------|---|--------|
|      |                                                                                           |              | manner   |        |
| Fee  | \$500                                                                                     | 10-15-1(A)1  | Administrative, towing and storage Fee for the operation or use of a motor vehicle in connection with violations as set forth in Title 10, Chapter 15, Section 1 Violations Authorizing Impoundment | Police |
| Fee  | \$500                                                                                     | 10-15-1(A)2  | Administrative, towing and storage Fee for the operation or use of a motor vehicle in connection with violations as set forth in Title 10, Chapter 15, Section 1 Violations Authorizing Impoundment | Police |
| Fee  | \$500                                                                                     | 10-15-1(A)3  | Administrative, towing and storage Fee for the operation or use of a motor vehicle in connection with violations as set forth in Title 10, Chapter 15, Section 1 Violations Authorizing Impoundment | Police |
| Fee  | \$500                                                                                     | 10-15-1(A)4  | Administrative, towing and storage Fee for the operation or use of a motor vehicle in connection with violations as set forth in Title 10, Chapter 15, Section 1 Violations Authorizing Impoundment | Police |
| Fee  | \$500                                                                                     | 10-15-1(A)5  | Administrative, towing and storage Fee for the operation or use of a motor vehicle in connection with violations as set forth in Title 10, Chapter 15, Section 1 Violations Authorizing Impoundment | Police |
| Fee  | \$500                                                                                     | 10-15-1(A)6  | Administrative, towing and storage Fee for the operation or use of a motor vehicle in connection with violations as set forth in Title 10, Chapter 15, Section 1 Violations Authorizing Impoundment | Police |
| Fee  | \$500                                                                                     | 10-15-1(A)7  | Administrative, towing and storage Fee for the operation or use of a motor vehicle in connection with violations as set forth in Title 10, Chapter 15, Section 1 Violations Authorizing Impoundment | Police |
| Fee  | \$500                                                                                     | 10-15-1(A)8  | Administrative, towing and storage Fee for the operation or use of a motor vehicle in connection with violations as set forth in Title 10, Chapter 15, Section 1 Violations Authorizing Impoundment | Police |
| Fee  | \$500                                                                                     | 10-15-1(A)9  | Administrative, towing and storage Fee for the operation or use of a motor vehicle in connection with violations as set forth in Title 10, Chapter 15, Section 1 Violations Authorizing Impoundment | Police |
| Fee  | \$500                                                                                     | 10-15-1(A)10 | Administrative, towing and storage Fee for the operation or use of a motor vehicle in connection with violations as set forth in Title 10, Chapter 15, Section 1 Violations Authorizing Impoundment | Police |
| Fee  | \$500                                                                                     | 10-15-1(A)11 | Administrative, towing and storage Fee for the operation or use of a motor vehicle in connection with violations as set forth in Title 10, Chapter 15, Section 1 Violations Authorizing Impoundment | Police |
| Fee  | \$500                                                                                     | 10-15-1(A)12 | Administrative, towing and storage Fee for the operation or use of a motor vehicle in connection with violations as set forth in Title 10, Chapter 15, Section 1 Violations Authorizing Impoundment | Police |
| Fine | \$100                                                                                     | 11-2-2       | Fee for registration as a telecommunications carrier or provider   | Admin  |
| Fee  | \$1,500 or 2% of estimated cost of the applicant's proposed telecommunications facilities | 11-6-2(A)    | Fee for an applicant for a license or franchise pursuant to Title 11, Chapters 3 and 4 Telecommunications Franchise and Cable Franchise                                                             | Admin  |
| Fee  | \$0.50 per linear foot                                                                    | 11-6-4(A)    | Fee per linear foot for each inch in diameter of aerial transmission lines for cable or telecommunications franchise licensees                                                                      | Admin  |
| Fee  | \$0.61 per linear foot                                                                    | 11-6-4(B)    | Fee per linear foot for underground transmission lines or conduit of four inches (4") or less in diameter for cable or telecommunications franchise licensees                                       | Admin  |
| Fee  | \$1.00 per linear foot                                                                    | 11-6-4(C)    | Fee per linear foot for underground transmission lines or conduit over four inches (4"), but less than eight inches (8") in diameter for cable or telecommunications franchise licensees            | Admin  |

|            |                                                                   |                    |   |                     |
|------------|-------------------------------------------------------------------|--------------------|---|---------------------|
| Fee        | \$1.50 per linear foot                                            | 11-6-4(D)          | Fee per linear foot for underground transmission lines or conduits over eight inches (8") in diameter for cable or telecommunications franchise licensees   | Admin               |
| Fee        | 1.5% of estimated cost                                            | 11-6-6             | Fee using the estimated cost of construction for a construction permit to construct telecommunications facilities   | Building and Zoning |
| Fee        | \$0.38 per access line                                            | 11-6-7             | Fee per access line which serves as reimbursement for the City's cost in connection with reviewing, inspecting and supervising the use and occupancy of the public right of ways on behalf of the public and existing and future uses unless otherwise agreed in an agreement | Building and Zoning |
| Fee        | 5% of gross revenues                                              | 11-6-8             | Franchise fee for each cable television grantee   | Admin               |
| Fee        | 2% over prime APR                                                 | 11-6-11            | Interest rate in the event that any fees or recomputed amount is not paid on or before the applicable dates as specified   | Admin               |
| Fee        | 5% of gross revenues                                              | 11-10-2(B)         | Fee for cable / video service providers   | Admin               |
| Fee        | 1% of gross revenues                                              | 11-10-3(B)         | Fee for PEG Access support   | Admin               |
| Fine       | Not > \$750                                                       | 11-11-3            | Fine for each day of any material breach of the Cable and Video Protection Law by cable or video providers in addition to the penalties provided in the law   | Admin               |
| Fine       | Not > \$25,000                                                    | 11-11-3            | Fine for each occurrence of a material breach of a cable or video customer in addition to the penalties provided in the Cable and Video Protection Law   | Admin               |
| <b>Fee</b> | <b>\$650 Application Fee<br/>\$350 for each wireless facility</b> | <b>11-12-3(d)1</b> | <b>Fees for small wireless facilities</b>   | <b>Admin</b>        |
| <b>Fee</b> | <b>\$1,000 Application Fee</b>                                    | <b>11-12-3(d)2</b> | <b>Fees for small wireless facilities</b>   | <b>Admin</b>        |
| <b>Fee</b> | <b>\$200 Annual Recurring Rate<br/>Or actual costs</b>            | <b>11-12-3(g)</b>  | <b>Fees for small wireless facilities</b>   | <b>Admin</b>        |

**Section 3:** This Ordinance shall not be held to repeal a former ordinance as to any offense committed against the former ordinance or as to any act done, any penalty, forfeiture or punishment so incurred, or any right accrued or claim arising under the former ordinance, or in any way whatsoever affect any such offense or act so committed or so done, or any penalty, forfeiture or punishment so incurred to any right accrued to claims arising before this Ordinance takes effect, save only that the proceedings thereafter shall conform to the ordinance in force at the time of such proceedings, as far as practicable.

**Section 4: Severability.** If any provision of this Ordinance or application thereof to any person or circumstances is ruled unconstitutional or otherwise invalid, such invalidity shall not affect other provisions or applications of this Ordinance that can be given effect without the invalid application or provision, and each invalid provision or invalid application of this Ordinance is severable.

**Section 5:** That this Ordinance shall be in full force and effect from and after its passage, approval and publication in the manner provided by law.

PASSED and APPROVED this \_\_\_\_\_ day of \_\_\_\_\_, 2020.

\_\_\_\_\_  
Nicholas J. Helmer, Mayor

ATTEST:

---

City Clerk

AYES:

NAYS:

ABSENT:

Published in pamphlet form: May \_\_\_\_\_, 2020

## CITY OF DES PLAINES

ORDINANCE M - 67 - 03

AN ORDINANCE AMENDING TITLE 1,  
 "ADMINISTRATIVE" CHAPTER 7, "CITY OFFICIALS" OF  
THE DES PLAINES CITY CODE.

BE IT ORDAINED, by the City Council of the City of Des Plaines, Cook County, Illinois,  
 in the exercise of its home rule powers, as follows:

**SECTION 1:** That Title 1 "Administrative" Chapter 7 "City Officials" of the City Code of  
 Des Plaines, be amended to be and read as follows:

1-7-2: **TERM OF OFFICE:** All officers appointed shall hold  
 their offices during the calendar year in which they are appointed and  
 until their successors are appointed and qualified, unless otherwise  
 specifically provided by law or direction of the city council at the  
 time of such appointment. Effective upon the passage of the  
referendum on November 3, 1998, the number of terms of office of  
each elected City official is limited to no more than two consecutive  
four year terms.

**SECTION 2:** That this Ordinance is expressly retroactive to the date of the passage of the  
 referendum of November 3, 1998 and shall be in full force and effect from and after its passage,  
 approval and publication in pamphlet form retroactive to November 3, 1998.

PASSED this 6 day of October, 2003.


APPROVED this 8 day of October, 2003.

VOTE: AYES 8 NAYS 0 ABSENT 0


  
 MAYOR

ATTEST:  
  
 CITY CLERK

Published in pamphlet form this  
8 day of October, 2003.

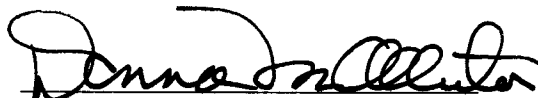  
 CITY CLERK

Approved as to form:

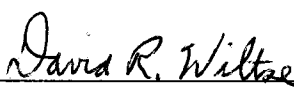  
 David R. Wiltse, City Attorney

NOTE: New Language is Underlined

d:\ordinances\Amend Term of Office

2020 IL 125714

**IN THE  
SUPREME COURT  
OF  
THE STATE OF ILLINOIS**

---

(Docket No. 125714)

TIMOTHY BURNS, Appellee, v. THE MUNICIPAL OFFICERS ELECTORAL BOARD OF  
THE VILLAGE OF ELK GROVE VILLAGE *et al.* (Benjamin R. Lee, Appellant).

*Opinion filed February 26, 2020.*

JUSTICE THEIS delivered the judgment of the court, with opinion.

Chief Justice Burke and Justices Thomas, Kilbride, Garman, and Karmeier  
concurred in the judgment and opinion.

Justice Neville took no part in the decision.

**OPINION**

¶ 1

In this case we are asked to consider the validity of a referendum seeking to impose term limits on the elected offices of village president and village trustee in Elk Grove Village. The village electoral board concluded that the referendum violated section 3.1-10-17 of the Illinois Municipal Code. Pub. Act 101-114, § 5

(eff. July 19, 2019) (adding 65 ILCS 5/3.1-10-17). On judicial review, the circuit court of Cook County reversed, holding that section 3.1-10-17 was unconstitutional and ordering that the term-limits referendum appear on the March 17, 2020, general primary ballot.<sup>1</sup> The matter was appealed directly to this court pursuant to Illinois Supreme Court Rule 302(a) (eff. Oct. 4, 2011). For the following reasons, we reverse the judgment of the circuit court in part, vacate in part, and affirm the decision of the electoral board.

¶ 2

## BACKGROUND

¶ 3

On July 8, 2019, Timothy Burns, the principal proponent of a term-limits referendum, filed a petition seeking to place the question of whether to impose term limits on the elected offices of village president and village trustee in Elk Grove Village on the March 17, 2020, general primary election ballot. The proposed question asked:

“Shall the terms of office for those persons seeking nomination or election to, or who are holding the office of, Village President (Mayor) and Village trustee in the Village of Elk Grove Village, be limited such that, at the February 23, 2021 Consolidated Primary Election and all subsequent elections, no person shall be eligible to seek nomination or election to, or to hold, elected office in the Village of Elk Grove Village where that person has held the same elected office for two (2) or more consecutive, four (4) year terms?”

¶ 4

Benjamin Lee, a registered voter of the village, filed an objection, relying on section 3.1-10-17 of the Municipal Code. Lee argued that section provides that any term-limit referendum must be prospective only—that is, a referendum can only consider terms in office served after the passage of the referendum to determine a candidate’s eligibility. Lee maintained that the referendum proposed by Burns violated that section because it calculated and counted prior service as village president or village trustee before the passage of the referendum in determining eligibility to seek another term in that office. In response to the objection, Burns

---

<sup>1</sup>The election held on the third Tuesday in March is the “general primary election,” pursuant to the Election Code. 10 ILCS 5/2A-1.1 (West 2018).

maintained that section 3.1-10-17 was unconstitutional, facially and as applied to his petition for referendum.

¶ 5 The electoral board agreed with Lee,<sup>2</sup> sustaining the objection to the petition on the grounds that the petition conflicted with section 3.1-10-17. The board found that the statute allowed term limits to be prospective only, that the referendum was not prospective in its consideration of prior service, and that the limited scope of the board's authority required it to accept the validity of the statute without considering whether it was unconstitutional. Accordingly, the board ordered that the referendum should not appear on the ballot in the March 17, 2020, general primary election.

¶ 6 Burns sought judicial review in the circuit court of Cook County and requested that the court consider the constitutionality of the statute. The circuit court reversed the decision of the electoral board, holding that section 3.1-10-17 was unconstitutional on its face and as applied.

¶ 7 The circuit court found that the General Assembly has the constitutional authority to expressly restrict the power of home rule municipalities to ensure that term limits can only be instituted prospectively. However, the court ruled that section 3.1-10-17 unlawfully applied retroactively to term limits referenda that had already been approved by the voters in other municipalities since November 2016. The circuit court further found that the unlawful provisions could not be severed from the rest of the statute.

¶ 8 Thereafter, Lee filed a notice of appeal directly to this court pursuant to Rule 302(a)(1). Ill. S. Ct. R. 302(a)(1) (eff. Oct. 4, 2011). This court granted the parties' agreed motion to expedite the appeal and set an expedited briefing schedule without

---

<sup>2</sup>The electoral board agreed with Lee on remand from the circuit court, after initially dismissing Lee's objection as "premature." Lee had filed his objection on October 22, and the electoral board reasoned that he had to wait until December 17. See 10 ILCS 5/10-8 (West 2018) (requiring objections to petitions for referendum to be "duly made in writing within 5 business days after the last day for filing the \*\*\* petition for a public question"). After the electoral board found for Lee on remand, the circuit court ruled on Burns's counterpetition in an order captioned *Burns v. Municipal Officers Electoral Board*, No. 19-COEL-37 (Cir. Ct. Cook County, Jan. 15, 2020).

oral argument. Ill. S. Ct. R. 311(b) (eff. July 1, 2018).

¶ 9

## ANALYSIS

¶ 10

When an election board's decision is challenged in the circuit court pursuant to section 10-10.1 of the Election Code (10 ILCS 5/10-10.1 (West 2018)), the proceeding is one of administrative review. Accordingly, it is the election board's decision that is ultimately before us, and not the decision of the circuit court. However, the election board has no authority to declare a statute unconstitutional or to question the validity of the statute. *Goodman v. Ward*, 241 Ill. 2d 398, 411 (2011). Thus, it is the circuit court's declaration that section 3.1-10-17 is unconstitutional that warrants this court's direct review. The constitutionality of a statute involves a question of law, making our review *de novo*. *Bartlow v. Costigan*, 2014 IL 115152, ¶ 17.

¶ 11

Section 3.1-10-17 provides as follows:

“(a) The imposition of term limits by referendum, ordinance, or otherwise must be prospective. Elective office held prior to the effective date of any term limit imposed by a municipality shall not prohibit a person otherwise eligible from running for or holding elective office in that municipality. Term limits imposed in a manner inconsistent with this Section remain valid prospectively, but are invalid as they apply to service prior to the enactment of the term limits.

(b) The imposition of term limits by referendum, ordinance, or otherwise shall only apply to terms for the same office or that category of municipal office. Term limits imposed in a manner inconsistent with this subsection are invalid as they apply to service in other categories of municipal offices.

(c) A home rule unit may not regulate term limits in a manner inconsistent with this Section. This Section is a limitation under subsection (i) of Section 6 of Article VII of the Illinois Constitution on the concurrent exercise by home rule units of powers and functions exercised by the State.

(d) This Section applies to all term limits imposed by a municipality by referendum, ordinance, or otherwise passed on or after November 8, 2016.” Pub. Act 101-114, § 5 (eff. July 19, 2019) (adding 65 ILCS 5/3.1-10-17).

- ¶ 12 There is no dispute here that, if valid, the term-limits statute would bar the referendum question from the ballot. However, Burns contends that section 3.1-10-17 unlawfully deprives the voters of the village and the voters of other municipalities their state constitutional right to choose by referendum the terms and manner of selecting their elected municipal officers. He maintains that the statute is unconstitutional both facially and as applied to this case.
- ¶ 13 A facial challenge to a statute is the most difficult challenge to mount because a statute will be deemed facially invalid only if no set of circumstances exists under which the statute would be valid. *Napleton v. Village of Hinsdale*, 229 Ill. 2d 296, 305-06 (2008). An as-applied challenge requires a showing that the statute violates the constitution as it applies to the facts and circumstances of the challenging party. *City of Chicago v. Alexander*, 2017 IL 120350, ¶ 27.
- ¶ 14 Under either, we are mindful that statutes enjoy a strong presumption of constitutionality. *Oswald v. Hamer*, 2018 IL 122203, ¶ 29. “The party challenging the validity of a statute has the burden of clearly establishing the alleged constitutional infirmity.” *Id.* If reasonably possible, it is the court’s duty to construe the statute in a way that will uphold its constitutionality, and any doubt in the statute’s construction will be resolved in favor of the statute’s validity. *Id.*
- ¶ 15 Contrary to Burns’s assertion, we agree with the circuit court that the General Assembly has the authority to legislate in this area prospectively because it has expressly indicated its intent to do so.
- ¶ 16 In order to understand Burns’s argument that the legislature exceeded its authority, we must first consider the relationship between the State and the units of local government under the 1970 Illinois Constitution. Generally, every subject within the scope of governmental affairs rests in the General Assembly, unless inhibited by some constitutional provision. See Ill. Const. 1970, art. II, § 2; Ill. Const. 1970, art. IV, § 1 (the General Assembly is vested with all legislative power by the constitution). Article VII, section 6, of the constitution provides home rule units with certain powers with respect to local concerns. Ill. Const. 1970, art. VII, § 6(a) (“a home rule unit may exercise any power and perform any function pertaining to its government”).

¶ 17 Relevant to this referendum, Elk Grove Village is a home rule municipality. As such, it is specifically governed by article VII, section 6(f), of the Illinois Constitution, which addresses a home rule municipality’s manner of selection of officers and implementation of terms of office. That section empowers a home rule municipality to “provide for its officers, their manner of selection and terms of office only as approved by referendum or as otherwise authorized by law.” Ill. Const. 1970, art. VII, § 6(f). Thus, under section 6(f), in the absence of a legislative grant of authority, a home rule municipality is authorized to “chang[e] the eligibility requirements for those candidates running [for office]” by limiting the officeholder’s term via a referendum approved by the voters. *Johnson v. Ames*, 2016 IL 121563, ¶ 19.

¶ 18 Under the same constitutional framework, however, the General Assembly may choose to “preempt the exercise of a municipality’s home rule powers by expressly limiting that authority.” *Palm v. 2800 Lake Shore Drive Condominium Ass’n*, 2013 IL 110505, ¶ 31 (citing *Schillerstrom Homes, Inc. v. City of Naperville*, 198 Ill. 2d 281, 287 (2001)). Under article VII, section 6(h), the General Assembly “may provide specifically by law for the exclusive exercise by the State of any power or function of a home rule unit.” Ill. Const. 1970, art. VII, § 6(h).

¶ 19 If the General Assembly has not expressly preempted an area and taken exclusive control over it, it may, instead, limit the power of home rule units to act concurrently with the State. If the General Assembly wishes to limit the power of home rule units in this way, it must also do so with express language to that effect. Ill. Const. 1970, art. VII, § 6(i); 5 ILCS 70/7 (West 2018) (providing that if the legislature seeks to limit the exercise of home rule powers, the statute must contain an express statement to that effect).

¶ 20 Here, section 3.1-10-17 of the Municipal Code indeed contains an express limitation on the power of a home rule unit to regulate matters involving term limits. Subsection (c) specifically provides that

“[a] home rule unit may not regulate term limits in a manner inconsistent with this Section. This Section is a limitation under subsection (i) of Section 6 of Article VII of the Illinois Constitution on the concurrent exercise by home rule units of powers and functions exercised by the State.” Pub. Act 101-114, § 5 (eff. July 19, 2019) (adding 65 ILCS 5/3.1-10-17(c)).

- ¶ 21 Thus, while the General Assembly has not exclusively preempted a home rule unit from exercising its home rule powers with respect to term limits, it has chosen to place a limitation on the manner in which term limits are calculated in the next election and subsequent elections. By enacting section 3.1-10-17, the General Assembly demonstrated its intent that any term-limit referendum must be applied prospectively, because only terms served after the passage of the referendum may be considered to determine a candidate's eligibility. The General Assembly properly followed the required procedures and asserted its proper authority under the Illinois Constitution to limit a function of a home rule unit. Burns's novel reading of section 6(f) would read sections 6(h) and 6(i) out of the constitution. The General Assembly may always limit the powers of a home rule unit under sections 6(h) and 6(i) as long as it does so expressly.
- ¶ 22 Accordingly, consistent with the circuit court's findings, this case presents a circumstance under which the statute can be validly applied. Accordingly, Burns's challenge must fail, both as applied and facially. *In re M.T.*, 221 Ill. 2d 517, 537 (2006) ("[S]o long as there exists a situation in which a statute could be validly applied, a facial challenge must fail." (Internal quotation marks omitted.)).
- ¶ 23 Nevertheless, Burns additionally argues that the statute is otherwise invalid because it retroactively applies to other municipalities that have already passed term limits by referendum, nullifying their voters' constitutional rights. The circuit court agreed, basing its ruling on what it perceived was a problem in the manner of the statute's "retroactive application" in the last sentence in subsection (a) and in subsection (d).
- ¶ 24 The last sentence in subsection (a) provides that "[t]erm limits imposed in a manner inconsistent with this Section remain valid prospectively, but are invalid as they apply to service prior to the enactment of the term limits." Pub. Act 101-114, § 5 (eff. July 19, 2019) (adding 65 ILCS 5/3.1-10-17(a)). Subsection (d) is an express temporal limitation on subsection (a), providing that "[t]his Section applies to all term limits imposed by a municipality by referendum, ordinance, or otherwise passed on or after November 8, 2016." *Id.* (adding 65 ILCS 5/3.1-10-17(d)).
- ¶ 25 To the extent that these provisions refer to term limits that have already been imposed, they are not implicated here. No term limit has yet been imposed by Elk Grove Village. Thus, Burns is asking us to consider whether provisions in the

statute that are not applicable here have any unlawful retroactive impact as applied to voters' constitutional rights in other municipalities.

¶ 26 As we have explained, “ ‘[a] fundamental rule of constitutional law is that a court will not determine the constitutionality of a provision of a statute which does not affect the parties to the cause under consideration.’ ” *Flynn v. Ryan*, 199 Ill. 2d 430, 438-39 (2002) (quoting *Chicago Teachers Union, Local 1 v. Board of Education of the City of Chicago*, 189 Ill. 2d 200, 206 (2000)); *People v. Mosley*, 2015 IL 115872, ¶ 11 (“courts do not rule on the constitutionality of a statute where its provisions do not affect the parties” (citing *Klein v. Department of Registration & Education*, 412 Ill. 75, 87-88 (1952))). Whether the statute implicates voters' constitutional rights as applied to term limit referenda previously passed in other municipalities does not affect Elk Grove Village or its voters. Accordingly, we find the trial court erred in considering those provisions.

¶ 27 CONCLUSION

¶ 28 For all of the foregoing reasons, we find the relevant provisions of section 3.1-10-17 of the Municipal Code to be constitutional both facially and as applied to the proposed referendum in Elk Grove Village. Accordingly, we reverse the judgment of the circuit court, vacate that portion of the court's ruling as to provisions that do not affect the parties, and affirm the decision of the electoral board, which found the proposed referendum invalid.

¶ 29 Circuit court judgment reversed in part and vacated in part.

¶ 30 Board decision affirmed.

¶ 31 JUSTICE NEVILLE took no part in the consideration or decision of this case.

5/11/2020

**Checks**

|                                                     |           |                   |
|-----------------------------------------------------|-----------|-------------------|
| General Fund                                        | \$        | 146,880.80        |
| Motor Fuel Tax Fund                                 |           | -                 |
| Palatine/Milwaukee Tax Increment Financing District |           | 549.90            |
| Tourism District                                    |           | 549.90            |
| Development Fund                                    |           | -                 |
| Drug Enforcement Agency Fund                        |           | 186.00            |
| Solid Waste Fund                                    |           | 29,570.09         |
| Special Service Area #1                             |           | -                 |
| Special Service Area #2                             |           | -                 |
| Special Service Area #3                             |           | -                 |
| Special Service Area #4                             |           | -                 |
| Special Service Area #5                             |           | -                 |
| Special Service Area #8 - Levee Wall #37            |           | -                 |
| Special Service Area-Constr#6(Water Main)           |           | -                 |
| Special Service Area-Debt#6                         |           | 26,245.00         |
| Capital Improvements                                |           | 780.00            |
| Palatine Road Tax Increment Financing               |           | 549.90            |
| Road Construction                                   |           | -                 |
| Road Construction Debt                              |           | 114,680.00        |
| Water Fund                                          |           | 19,274.84         |
| Parking Fund                                        |           | 93.78             |
| Sanitary Sewer Fund                                 |           | 87,825.42         |
| Road/Building Bond Escrow                           |           | 3,950.00          |
| <b>TOTAL</b>                                        | <b>\$</b> | <b>431,135.63</b> |

**Wire Payments**

|                                        |           |                   |
|----------------------------------------|-----------|-------------------|
| 4/24/20 PAYROLL                        |           | 156,697.81        |
| APR ILLINOIS MUNICIPAL RETIREMENT FUND |           | 22,260.91         |
|                                        | <b>\$</b> | <b>610,094.35</b> |

## Report Criteria:

Detail report.

Invoices with totals above \$0.00 included.

Paid and unpaid invoices included.

| Vendor Name                                 | Invoice Number | Description                | Invoice Date | GL Account Number | Net Invoice Amt | Amount Paid | Date Paid |
|---------------------------------------------|----------------|----------------------------|--------------|-------------------|-----------------|-------------|-----------|
| ADAM BIONDO                                 | 04/21/20       | MEAL ALLOWANCE PER CONT    | 04/21/2020   | 51-300-4010       | 18.00           | .00         |           |
| Total ADAM BIONDO:                          |                |                            |              |                   | 18.00           | .00         |           |
| ALICIA GARCIA                               | 04/30/20       | OVERPD PASSENGER STICKER   | 04/30/2020   | 01-120-3300       | 37.00           | .00         |           |
| Total ALICIA GARCIA:                        |                |                            |              |                   | 37.00           | .00         |           |
| AMERICAN UNDERGROUND                        | 9113           | 2020 SANITARY SEWER TELEVI | 03/31/2020   | 53-500-7051       | 75,633.44       | .00         |           |
| Total AMERICAN UNDERGROUND:                 |                |                            |              |                   | 75,633.44       | .00         |           |
| AMERICAN WELDING & GAS, IN                  | 07044912       | WATER SYSTEM FREEZE GAS    | 04/15/2020   | 51-300-5050       | 23.80           | .00         |           |
| Total AMERICAN WELDING & GAS, INC:          |                |                            |              |                   | 23.80           | .00         |           |
| ARLINGTON HEIGHTS FORD IN                   | 893655         | SQUAD SUSPENSION           | 04/21/2020   | 01-350-5020       | 129.39          | .00         |           |
| Total ARLINGTON HEIGHTS FORD INC.:          |                |                            |              |                   | 129.39          | .00         |           |
| ASSOCIATION OF POLICE SOCI                  | 04/20/20       | 2020 SOCIAL WORKERS MEMB   | 04/20/2020   | 01-360-5310       | 120.00          | .00         |           |
| Total ASSOCIATION OF POLICE SOCIAL WORKERS: |                |                            |              |                   | 120.00          | .00         |           |
| B & H PHOTO VIDEO                           | 170556137      | AV EQUIPMENT               | 04/27/2020   | 01-310-7020       | 780.00          | .00         |           |
| B & H PHOTO VIDEO                           | 857186110      | AV EQUIPMENT               | 04/22/2020   | 01-310-7020       | 289.97          | .00         |           |
| Total B & H PHOTO VIDEO:                    |                |                            |              |                   | 1,069.97        | .00         |           |
| CANON FINANCIAL SERVICES                    | 21397435       | MAY 20 BUILDING COPIER     | 05/03/2020   | 01-340-7020       | 181.09          | .00         |           |
| Total CANON FINANCIAL SERVICES:             |                |                            |              |                   | 181.09          | .00         |           |
| CHICAGO PARTS AND SOUND L                   | 1-0138318      | BRAKE LIGHT SWITCH SQUAD   | 04/16/2020   | 01-350-5020       | 34.59           | .00         |           |
| CHICAGO PARTS AND SOUND L                   | 1-0138340      | SQUAD WIPERS               | 04/16/2020   | 01-350-5020       | 36.48           | .00         |           |
| Total CHICAGO PARTS AND SOUND LLC:          |                |                            |              |                   | 71.07           | .00         |           |
| CONSERV FS INC.                             | 102015259      | GASOLINE                   | 04/16/2020   | 01-350-5751       | 975.91          | .00         |           |
| Total CONSERV FS INC.:                      |                |                            |              |                   | 975.91          | .00         |           |
| CYNTHIA LA MANTIA                           | 04/21/20       | MAR 20 COURT REPORTING     | 04/21/2020   | 01-324-5122       | 460.00          | .00         |           |
| Total CYNTHIA LA MANTIA:                    |                |                            |              |                   | 460.00          | .00         |           |
| DAILY HERALD                                | 47028          | BUDGET HERING NOTICE       | 04/18/2020   | 01-320-5222       | 64.80           | .00         |           |
| Total DAILY HERALD:                         |                |                            |              |                   | 64.80           | .00         |           |
| DE LAGE LANDEN FINANCIAL S                  | 67696303       | MAY 20 CH COPIER           | 04/17/2020   | 01-320-5220       | 421.69          | .00         |           |
| DE LAGE LANDEN FINANCIAL S                  | 67696964       | JUN 20 PD COPIER           | 04/17/2020   | 01-360-5220       | 1,376.59        | .00         |           |

| Vendor Name                                  | Invoice Number | Description                    | Invoice Date | GL Account Number | Net Invoice Amt | Amount Paid | Date Paid  |
|----------------------------------------------|----------------|--------------------------------|--------------|-------------------|-----------------|-------------|------------|
| Total DE LAGE LANDEN FINANCIAL SERVICES INC: |                |                                |              |                   | 1,798.28        | .00         |            |
| DEKIND COMPUTER CONSULT                      | 28153          | COMPUTERS FOR CH/PD/PW         | 04/21/2020   | 01-360-7020       | 1,181.11        | .00         |            |
| DEKIND COMPUTER CONSULT                      | 28153          | COMPUTERS FOR CH/PD/PW         | 04/21/2020   | 01-350-7020       | 2,362.22        | .00         |            |
| DEKIND COMPUTER CONSULT                      | 28153          | COMPUTERS FOR CH/PD/PW         | 04/21/2020   | 01-320-7020       | 1,196.10        | .00         |            |
| DEKIND COMPUTER CONSULT                      | 28220          | JUN 20 COMPUTER CONSULTA       | 05/01/2020   | 01-320-5130       | 3,510.00        | .00         |            |
| DEKIND COMPUTER CONSULT                      | 28252          | APR 20 OVERAGE/TRIP            | 05/01/2020   | 01-320-5130       | 310.00          | .00         |            |
| Total DEKIND COMPUTER CONSULTANTS:           |                |                                |              |                   | 8,559.43        | .00         |            |
| FAST MRO SUPPLIES, INC.                      | 4955           | PW SUPPLIES-PAPER TOWELS       | 04/15/2020   | 01-350-5710       | 1,811.35        | .00         |            |
| Total FAST MRO SUPPLIES, INC.:               |                |                                |              |                   | 1,811.35        | .00         |            |
| FLEXSOURCE, LLC                              | 20573          | APR 20 FSA & HRA FEES          | 04/25/2020   | 01-320-5100       | 125.00          | .00         |            |
| Total FLEXSOURCE, LLC:                       |                |                                |              |                   | 125.00          | .00         |            |
| FULL COMPASS SYSTEMS LTD                     | INC01742521    | AV EQUIPMENT                   | 04/27/2020   | 01-310-7020       | 723.84          | .00         |            |
| Total FULL COMPASS SYSTEMS LTD:              |                |                                |              |                   | 723.84          | .00         |            |
| GANZIANO SEWER & WATER, I                    | 1062           | SEWER REHABILITATION           | 04/15/2020   | 53-500-7051       | 8,844.48        | .00         |            |
| Total GANZIANO SEWER & WATER, INC.:          |                |                                |              |                   | 8,844.48        | .00         |            |
| GEWALT HAMILTON ASSOCIAT                     | 04/30/20       | MAR 20 ENGINEERING             | 04/30/2020   | 01-320-5105       | 2,592.65        | .00         |            |
| GEWALT HAMILTON ASSOCIAT                     | 04/30/20       | MAR 20 ENGINEERING             | 04/30/2020   | 01-320-5105       | 355.00          | .00         |            |
| GEWALT HAMILTON ASSOCIAT                     | 04/30/20       | MAR 20 ENGINEERING             | 04/30/2020   | 01-320-5106       | 1,675.00        | .00         |            |
| GEWALT HAMILTON ASSOCIAT                     | 04/30/20       | MAR 20 ENGINEERING             | 04/30/2020   | 01-320-5105       | 114.00          | .00         |            |
| GEWALT HAMILTON ASSOCIAT                     | 04/30/20       | MAR 20 ENGINEERING             | 04/30/2020   | 01-340-5111       | 1,547.00        | .00         |            |
| Total GEWALT HAMILTON ASSOCIATES INC.:       |                |                                |              |                   | 6,283.65        | .00         |            |
| GRAINGER INC.                                | 9507640465     | PW OPERATING SUPPLIES          | 04/17/2020   | 01-350-5710       | 486.00          | .00         |            |
| Total GRAINGER INC.:                         |                |                                |              |                   | 486.00          | .00         |            |
| HMO ILLINOIS                                 | 04/16/20       | MAY 2020 HEALTH INSURANCE      | 04/16/2020   | 01-360-4100       | 7,248.84        | .00         |            |
| Total HMO ILLINOIS:                          |                |                                |              |                   | 7,248.84        | .00         |            |
| ID NETWORKS INC                              | 276082         | QUARTERLY SERVICE MAINT F      | 05/01/2020   | 01-360-5610       | 2,188.00        | .00         |            |
| ID NETWORKS INC                              | 276083         | QUARTERLY SERVICE MAINT F      | 05/01/2020   | 01-360-5610       | 1,123.75        | .00         |            |
| Total ID NETWORKS INC:                       |                |                                |              |                   | 3,311.75        | .00         |            |
| ILLINOIS SECRETARY OF STAT                   | 04/06/20-2     | TITLE & TRANSFER               | 04/06/2020   | 01-360-5321       | 150.00          | 150.00      | 05/01/2020 |
| Total ILLINOIS SECRETARY OF STATE:           |                |                                |              |                   | 150.00          | 150.00      |            |
| ILLINOIS-AMERICAN WATER C                    | 05/01/20-5629  | 401 Piper Ln 04/01/20-04/30/20 | 05/01/2020   | 01-350-5411       | 259.67          | .00         |            |
| ILLINOIS-AMERICAN WATER C                    | 05/01/20-5667  | 401 Piper Ln 05/01/20-05/29/20 | 05/01/2020   | 01-350-5411       | 209.26          | .00         |            |
| Total ILLINOIS-AMERICAN WATER CO.:           |                |                                |              |                   | 468.93          | .00         |            |
| IUOE LOCAL 150 ADMIN                         | #150 A 04/10/2 | LOACL 150 ADMIN DUES 04/10/    | 04/10/2020   | 01-000-2050       | 326.88          | .00         |            |

| Vendor Name                             | Invoice Number | Description                 | Invoice Date | GL Account Number | Net Invoice Amt | Amount Paid | Date Paid |
|-----------------------------------------|----------------|-----------------------------|--------------|-------------------|-----------------|-------------|-----------|
| IUOE LOCAL 150 ADMIN                    | #150 A 04/24/2 | LOACL 150 ADMIN DUES 04/24/ | 04/24/2020   | 01-000-2050       | 326.88          | .00         |           |
| Total IUOE LOCAL 150 ADMIN:             |                |                             |              |                   | 653.76          | .00         |           |
| IUOE LOCAL 150 MEMBERSHIP               | #150 M 04/10/2 | LOCAL 150 MEMBERSHIP DUES   | 04/10/2020   | 01-000-2050       | 72.00           | .00         |           |
| IUOE LOCAL 150 MEMBERSHIP               | #150 M 04/24/2 | LOCAL 150 MEMBERSHIP DUES   | 04/24/2020   | 01-000-2050       | 72.00           | .00         |           |
| Total IUOE LOCAL 150 MEMBERSHIP:        |                |                             |              |                   | 144.00          | .00         |           |
| J ROCK EXTERIORS                        | 04/23/20       | OVERPD A B-TRUCK STICKER    | 04/23/2020   | 01-120-3300       | 47.00           | .00         |           |
| Total J ROCK EXTERIORS:                 |                |                             |              |                   | 47.00           | .00         |           |
| JG UNIFORMS INC                         | 70860          | PD CLOTHING                 | 04/20/2020   | 01-360-5741       | 325.50          | .00         |           |
| JG UNIFORMS INC                         | 70864          | PD CLOTHING                 | 04/20/2020   | 01-360-5741       | 158.50          | .00         |           |
| JG UNIFORMS INC                         | 71137          | PD CLOTHING                 | 04/29/2020   | 01-360-5741       | 610.00          | .00         |           |
| Total JG UNIFORMS INC:                  |                |                             |              |                   | 1,094.00        | .00         |           |
| JOE KRON                                | 04/21/20       | MEAL ALLOWANCE PER UNION    | 04/21/2020   | 51-300-4010       | 18.00           | .00         |           |
| Total JOE KRON:                         |                |                             |              |                   | 18.00           | .00         |           |
| JOSEPH CASSATA                          | 04/21/20       | MEAL ALLOWANCE PER UNION    | 04/21/2020   | 51-300-4010       | 18.00           | .00         |           |
| Total JOSEPH CASSATA:                   |                |                             |              |                   | 18.00           | .00         |           |
| JOURNAL & TOPICS NEWSPAP                | 04/13/20       | PD 1 YR SUBSCRIPTION        | 04/13/2020   | 01-360-5820       | 39.00           | .00         |           |
| JOURNAL & TOPICS NEWSPAP                | 183280         | LEGAL NOTICE                | 04/08/2020   | 01-340-5222       | 156.39          | .00         |           |
| Total JOURNAL & TOPICS NEWSPAPERS INC.: |                |                             |              |                   | 195.39          | .00         |           |
| JUST TIRES MP INC.                      | 566096         | TRUCK 843 TIRES             | 04/20/2020   | 01-350-5020       | 586.56          | .00         |           |
| JUST TIRES MP INC.                      | 566097         | SQUAD TIRES                 | 04/20/2020   | 01-350-5020       | 562.96          | .00         |           |
| Total JUST TIRES MP INC.:               |                |                             |              |                   | 1,149.52        | .00         |           |
| LAUTERBACH & AMEN LLP                   | 45297          | APR 20 FINANCIAL SERVICES   | 05/01/2020   | 01-322-5102       | 14,297.40       | .00         |           |
| LAUTERBACH & AMEN LLP                   | 45297          | APR 20 FINANCIAL SERVICES   | 05/01/2020   | 12-300-5102       | 549.90          | .00         |           |
| LAUTERBACH & AMEN LLP                   | 45297          | APR 20 FINANCIAL SERVICES   | 05/01/2020   | 13-300-5102       | 549.90          | .00         |           |
| LAUTERBACH & AMEN LLP                   | 45297          | APR 20 FINANCIAL SERVICES   | 05/01/2020   | 18-300-5102       | 549.90          | .00         |           |
| LAUTERBACH & AMEN LLP                   | 45297          | APR 20 FINANCIAL SERVICES   | 05/01/2020   | 51-300-5102       | 3,024.45        | .00         |           |
| LAUTERBACH & AMEN LLP                   | 45297          | APR 20 FINANCIAL SERVICES   | 05/01/2020   | 53-300-5102       | 3,024.45        | .00         |           |
| Total LAUTERBACH & AMEN LLP:            |                |                             |              |                   | 21,996.00       | .00         |           |
| LOGSDON OFFICE SUPPLY                   | 1082151-001    | COPY PAPER                  | 04/20/2020   | 01-320-5700       | 73.90           | .00         |           |
| Total LOGSDON OFFICE SUPPLY:            |                |                             |              |                   | 73.90           | .00         |           |
| M.E. SIMPSON CO INC                     | 35048          | VALVE ASSESSMENT/ENGINEE    | 04/28/2020   | 51-300-5100       | 1,980.00        | .00         |           |
| Total M.E. SIMPSON CO INC:              |                |                             |              |                   | 1,980.00        | .00         |           |
| METROPOLITAN ALLIANCE OF                | #252 04/2020   | MAP #252 DUES 04/20         | 04/10/2020   | 01-000-2052       | 608.00          | .00         |           |
| METROPOLITAN ALLIANCE OF                | #253 04/2020   | MAP #253 DUES 04/20         | 04/10/2020   | 01-000-2052       | 152.00          | .00         |           |

| Vendor Name                                 | Invoice Number | Description                  | Invoice Date | GL Account Number | Net Invoice Amt | Amount Paid | Date Paid  |
|---------------------------------------------|----------------|------------------------------|--------------|-------------------|-----------------|-------------|------------|
| Total METROPOLITAN ALLIANCE OF POLICE:      |                |                              |              |                   | 760.00          | .00         |            |
| METROPOLITAN INDUSTRIES I                   | INV015985      | WATER SYSTEM DATA SERVIC     | 04/15/2020   | 51-300-5100       | 313.00          | .00         |            |
| Total METROPOLITAN INDUSTRIES INC:          |                |                              |              |                   | 313.00          | .00         |            |
| MICHAEL PORZYCKI                            | 05/01/20       | PHONE REIMNURSEMENT          | 05/01/2020   | 01-340-5100       | 43.75           | .00         |            |
| Total MICHAEL PORZYCKI:                     |                |                              |              |                   | 43.75           | .00         |            |
| MOE FUNDS                                   | 06/2020        | PW JUNE PREMIUMS             | 05/04/2020   | 01-350-4100       | 8,494.40        | .00         |            |
| MOE FUNDS                                   | 06/2020        | PW JUNE PREMIUMS             | 05/04/2020   | 51-300-4100       | 2,324.00        | .00         |            |
| Total MOE FUNDS:                            |                |                              |              |                   | 10,818.40       | .00         |            |
| MPC COMMUNICATIONS & LIG                    | 20-1071        | SQUAD CAR MAINTENANCE 60     | 03/10/2020   | 01-360-5610       | 385.00          | .00         |            |
| MPC COMMUNICATIONS & LIG                    | 20-1109        | SQUAD CAR MAINTENANCE 60     | 04/20/2020   | 01-360-5610       | 311.45          | .00         |            |
| Total MPC COMMUNICATIONS & LIGHTING INC:    |                |                              |              |                   | 696.45          | .00         |            |
| MT. PROSPECT/PROSPECT HEI                   | 664            | DUES & LUNCHES FOR QTR EN    | 04/28/2020   | 01-360-5330       | 164.00          | .00         |            |
| Total MT. PROSPECT/PROSPECT HEIGHTS ROTARY: |                |                              |              |                   | 164.00          | .00         |            |
| NAPA-HEIGHTS AUTOMOTIVE                     | 3563-268143-2  | AUTO PARTS                   | 02/25/2020   | 01-350-5020       | 155.99          | 155.99      | 04/28/2020 |
| NAPA-HEIGHTS AUTOMOTIVE                     | 3563-268766-2  | AUTO PARTS REFUND            | 02/27/2020   | 01-350-5020       | 155.99-         | 155.99-     | 04/28/2020 |
| NAPA-HEIGHTS AUTOMOTIVE                     | 3563-277795-2  | AUTO filters                 | 04/07/2020   | 01-350-5020       | 69.77           | 69.77       | 04/28/2020 |
| NAPA-HEIGHTS AUTOMOTIVE                     | 3563-279452    | shop supply                  | 04/16/2020   | 01-350-5020       | 45.36           | .00         |            |
| Total NAPA-HEIGHTS AUTOMOTIVE:              |                |                              |              |                   | 115.13          | 69.77       |            |
| NICOR GAS                                   | 04/24/20-2024  | METRA 03/24/20-04/24/20      | 04/24/2020   | 52-300-5410       | 93.78           | .00         |            |
| NICOR GAS                                   | 04/24/20-9482  | PW SERVICE 03/24/20-04/24/20 | 04/24/2020   | 01-320-5410       | 279.26          | .00         |            |
| NICOR GAS                                   | 04/24/20-9865  | PD SERVICE 03/24/20-04/24/20 | 04/24/2020   | 01-320-5410       | 135.59          | .00         |            |
| Total NICOR GAS:                            |                |                              |              |                   | 508.63          | .00         |            |
| NORTHERN IL POLICE ALARM                    | 13374          | 2020-2021 EMERGENCY SERVI    | 05/01/2020   | 01-360-5310       | 400.00          | .00         |            |
| NORTHERN IL POLICE ALARM                    | 13375          | 2020-2021 EMERGENCY SERVI    | 05/01/2020   | 01-360-5310       | 4,800.00        | .00         |            |
| NORTHERN IL POLICE ALARM                    | 13376          | 2020-2021 MOBILE FIELD FORC  | 05/01/2020   | 01-360-5310       | 1,005.00        | .00         |            |
| Total NORTHERN IL POLICE ALARM SYS:         |                |                              |              |                   | 6,205.00        | .00         |            |
| NORTHWEST MUNICIPAL CONF                    | 10693          | nwmc MEMBERSHIP              | 05/01/2020   | 01-310-5310       | 8,291.00        | .00         |            |
| Total NORTHWEST MUNICIPAL CONFERENCE:       |                |                              |              |                   | 8,291.00        | .00         |            |
| NW CENTRAL 9-1-1 SYSTEM                     | 8895           | MAY 2020 MEMBER ASSESSME     | 04/01/2020   | 01-360-5240       | 20,305.19       | .00         |            |
| NW CENTRAL 9-1-1 SYSTEM                     | 8909           | JUN 20 MEMBERSHIP            | 05/01/2020   | 01-360-5240       | 20,305.19       | .00         |            |
| Total NW CENTRAL 9-1-1 SYSTEM:              |                |                              |              |                   | 40,610.38       | .00         |            |
| OMNI YOUTH SERVICES INC.                    | 10COPH20       | VOCA GRANT EXPENSE - MAR     | 04/09/2020   | 01-360-5101       | 6,673.67        | .00         |            |
| OMNI YOUTH SERVICES INC.                    | 11COPH20       | VOCA GRANT EXPENSE - APRIL   | 04/09/2020   | 01-360-5101       | 6,673.67        | .00         |            |
| Total OMNI YOUTH SERVICES INC.:             |                |                              |              |                   | 13,347.34       | .00         |            |

| Vendor Name                       | Invoice Number | Description               | Invoice Date | GL Account Number | Net Invoice Amt | Amount Paid | Date Paid  |
|-----------------------------------|----------------|---------------------------|--------------|-------------------|-----------------|-------------|------------|
| POINT EMBLEMS                     | 10158          | CHALLENGE COINS           | 04/30/2020   | 01-360-5710       | 2,145.00        | .00         |            |
| Total POINT EMBLEMS:              |                |                           |              |                   | 2,145.00        | .00         |            |
| PORTER LEE CORPORATION            | 23642          | ANNUAL SUPPORT            | 04/01/2020   | 01-360-5610       | 965.00          | .00         |            |
| Total PORTER LEE CORPORATION:     |                |                           |              |                   | 965.00          | .00         |            |
| RAY O'HERRON CO INC               | 2024392-IN     | PD CLOTHING               | 04/24/2020   | 01-360-5741       | 107.44          | .00         |            |
| RAY O'HERRON CO INC               | 2025430-IN     | PD CLOTHING               | 05/01/2020   | 01-360-5741       | 396.90          | .00         |            |
| Total RAY O'HERRON CO INC:        |                |                           |              |                   | 504.34          | .00         |            |
| SEAN HEBER                        | 04/21/20       | MEAL ALLOWANCE PER UNION  | 04/21/2020   | 51-300-4010       | 18.00           | .00         |            |
| Total SEAN HEBER:                 |                |                           |              |                   | 18.00           | .00         |            |
| SOLID WASTE AGENCY                | 6455           | JUN 20 O&M COSTS          | 05/01/2020   | 17-300-5420       | 29,570.09       | .00         |            |
| Total SOLID WASTE AGENCY:         |                |                           |              |                   | 29,570.09       | .00         |            |
| STANDARD EQUIPMENT CO             | P19596         | SEWER TRUCK PARTS         | 01/22/2020   | 53-300-5050       | 323.05          | .00         |            |
| Total STANDARD EQUIPMENT CO:      |                |                           |              |                   | 323.05          | .00         |            |
| STATE TREASURER                   | 59103          | IDOT SIGNAL MAINT         | 05/01/2020   | 01-350-5031       | 2,282.06        | .00         |            |
| Total STATE TREASURER:            |                |                           |              |                   | 2,282.06        | .00         |            |
| STERLING BUILDERS, INC            | 04/17/20       | BOND REFUND               | 04/17/2020   | 72-000-2310       | 3,950.00        | .00         |            |
| Total STERLING BUILDERS, INC:     |                |                           |              |                   | 3,950.00        | .00         |            |
| SUBURBAN ACCENTS INC.             | 29474          | GRAPHICS & LETTERING ON S | 04/20/2020   | 01-360-5610       | 575.00          | .00         |            |
| Total SUBURBAN ACCENTS INC.:      |                |                           |              |                   | 575.00          | .00         |            |
| THE MULCH CENTER                  | 110533         | TOP SOIL                  | 04/15/2020   | 01-350-5650       | 54.00           | .00         |            |
| Total THE MULCH CENTER:           |                |                           |              |                   | 54.00           | .00         |            |
| THORTONS LLC                      | 02/28/20       | REVENUE SHARING           | 02/28/2020   | 01-380-5975       | 2,804.67        | .00         |            |
| Total THORTONS LLC:               |                |                           |              |                   | 2,804.67        | .00         |            |
| TODD GODAIR                       | 031320         | WORK BOOTS                | 03/13/2020   | 01-360-5741       | 257.49          | 257.49      | 05/01/2020 |
| Total TODD GODAIR:                |                |                           |              |                   | 257.49          | 257.49      |            |
| TRUGREEN PROCESSING CEN           | 118178369      | PD LAWN TREATMENT         | 04/27/2020   | 01-350-5650       | 99.76           | .00         |            |
| Total TRUGREEN PROCESSING CENTER: |                |                           |              |                   | 99.76           | .00         |            |
| ULINE                             | 119314688      | FRESH SCENT WIPES         | 04/24/2020   | 01-360-5990       | 153.00          | .00         |            |
| ULINE                             | 119314689      | FRESH SCENT WIPES         | 04/24/2020   | 01-360-5990       | 230.54          | .00         |            |
| Total ULINE:                      |                |                           |              |                   | 383.54          | .00         |            |

| Vendor Name                                  | Invoice Number | Description                | Invoice Date | GL Account Number | Net Invoice Amt | Amount Paid | Date Paid |
|----------------------------------------------|----------------|----------------------------|--------------|-------------------|-----------------|-------------|-----------|
| UNIFIRST CORPORATION                         | 081 1473719    | PW UNIFORMS & CARPET       | 04/17/2020   | 01-350-5104       | 135.20          | .00         |           |
| Total UNIFIRST CORPORATION:                  |                |                            |              |                   | 135.20          | .00         |           |
| US BANK NA                                   | 1589555        | SERIES 2010 INTEREST       | 04/24/2020   | 51-400-6010       | 8,195.00        | .00         |           |
| US BANK NA                                   | 1589555        | SERIES 2013 INTEREST       | 04/24/2020   | 41-400-6010       | 30,116.25       | .00         |           |
| US BANK NA                                   | 1589555        | SERIES 2011A INTEREST      | 04/24/2020   | 41-400-6010       | 54,050.00       | .00         |           |
| US BANK NA                                   | 1589555        | SERIES 2012 INTEREST       | 04/24/2020   | 41-400-6010       | 30,513.75       | .00         |           |
| US BANK NA                                   | 1589560        | SSA#6 SERIES 2018 INTEREST | 04/24/2020   | 46-400-6010       | 26,245.00       | .00         |           |
| Total US BANK NA:                            |                |                            |              |                   | 149,120.00      | .00         |           |
| US POSTAL SERVICE                            | 04/21/20       | PD POSTAGE #37 67 29 87    | 04/21/2020   | 01-360-5200       | 1,000.00        | .00         |           |
| Total US POSTAL SERVICE:                     |                |                            |              |                   | 1,000.00        | .00         |           |
| VALVOLINE LLC                                | 132724095      | VEHICLE OIL                | 04/13/2020   | 01-350-5020       | 1,521.60        | .00         |           |
| Total VALVOLINE LLC:                         |                |                            |              |                   | 1,521.60        | .00         |           |
| VERIZON WIRELESS                             | 9852305611     | APR 2020 WIRELESS          | 04/10/2020   | 01-360-5610       | 1,026.27        | .00         |           |
| VERIZON WIRELESS                             | 9853176852     | 03/24-04/23 SCADA          | 04/23/2020   | 51-300-5410       | 40.01           | .00         |           |
| Total VERIZON WIRELESS:                      |                |                            |              |                   | 1,066.28        | .00         |           |
| VILLAGE OF MOUNT PROSPEC                     | 04/15/20-3288- | MAR 20 3288-001            | 04/15/2020   | 51-300-5412       | 477.58          | .00         |           |
| Total VILLAGE OF MOUNT PROSPECT:             |                |                            |              |                   | 477.58          | .00         |           |
| WAREHOUSE DIRECT OFFICE                      | 4645498-0      | PW OFFICE SUPPLIES         | 04/20/2020   | 01-350-5710       | 15.54           | .00         |           |
| WAREHOUSE DIRECT OFFICE                      | 4646397-0      | PENS FOR CH                | 04/21/2020   | 01-320-5700       | 12.04           | .00         |           |
| WAREHOUSE DIRECT OFFICE                      | 4648821-0      | TONER FOR CH               | 04/23/2020   | 01-320-5700       | 94.39           | .00         |           |
| WAREHOUSE DIRECT OFFICE                      | 4651018-0      | USB FLASH DRIVE FOR CH     | 04/24/2020   | 01-320-5700       | 25.38           | .00         |           |
| WAREHOUSE DIRECT OFFICE                      | 4653009-0      | OFFICE SUPPLIES            | 04/28/2020   | 01-320-5700       | 87.65           | .00         |           |
| WAREHOUSE DIRECT OFFICE                      | 4657793-0      | OFFICE SUPPLIES            | 05/04/2020   | 01-320-5700       | 42.30           | .00         |           |
| Total WAREHOUSE DIRECT OFFICE PROD INC.:     |                |                            |              |                   | 277.30          | .00         |           |
| WATER PRODUCTS COMPANY                       | 0294803        | FIRE HYDRANT ASSEMBLY      | 04/16/2020   | 51-300-5050       | 2,825.00        | .00         |           |
| Total WATER PRODUCTS COMPANY OF AURORA INC.: |                |                            |              |                   | 2,825.00        | .00         |           |
| WCS PHOTOGRAPHY                              | PRPD2019       | PD GROUP PHOTOS            | 01/23/2020   | 16-300-5710       | 186.00          | .00         |           |
| Total WCS PHOTOGRAPHY:                       |                |                            |              |                   | 186.00          | .00         |           |
| XTIVITY SOLUTIONS INC.                       | 1655           | PD CAMERA REPAIR           | 04/17/2020   | 30-550-7021       | 780.00          | .00         |           |
| XTIVITY SOLUTIONS INC.                       | 1656           | APR-JUN 20 PHONE/INTERNET  | 04/01/2020   | 01-320-5410       | 1,226.00        | .00         |           |
| XTIVITY SOLUTIONS INC.                       | 1657           | APR-JUN 20 CH ALARM SYSTE  | 04/01/2020   | 01-320-5410       | 750.00          | .00         |           |
| Total XTIVITY SOLUTIONS INC.:                |                |                            |              |                   | 2,756.00        | .00         |           |
| Grand Totals:                                |                |                            |              |                   | 431,135.63      | 477.26      |           |

| Vendor Name | Invoice Number | Description | Invoice Date | GL Account Number | Net Invoice Amt | Amount Paid | Date Paid |
|-------------|----------------|-------------|--------------|-------------------|-----------------|-------------|-----------|
|-------------|----------------|-------------|--------------|-------------------|-----------------|-------------|-----------|

Dated: \_\_\_\_\_

Mayor: \_\_\_\_\_

City Council: \_\_\_\_\_

\_\_\_\_\_

\_\_\_\_\_

\_\_\_\_\_

\_\_\_\_\_

\_\_\_\_\_

City Recorder: \_\_\_\_\_

## Report Criteria:

Detail report.

Invoices with totals above \$0.00 included.

Paid and unpaid invoices included.

| GL Account and Title             | Vendor Name                | Invoice Number | Description                  | Invoice Date | Net Invoice Amount | Amount Paid | Date Paid |
|----------------------------------|----------------------------|----------------|------------------------------|--------------|--------------------|-------------|-----------|
| <b>GENERAL FUND</b>              |                            |                |                              |              |                    |             |           |
| 01-000-2050 W/H LOCAL 150 UNION  | IUOE LOCAL 150 ADMIN       | #150 A 04/10/2 | LOACL 150 ADMIN DUES 04/10/  | 04/10/2020   | 326.88             | .00         |           |
| 01-000-2050 W/H LOCAL 150 UNION  | IUOE LOCAL 150 ADMIN       | #150 A 04/24/2 | LOACL 150 ADMIN DUES 04/24/  | 04/24/2020   | 326.88             | .00         |           |
| 01-000-2050 W/H LOCAL 150 UNION  | IUOE LOCAL 150 MEMBERSHIP  | #150 M 04/10/2 | LOCAL 150 MEMBERSHIP DUES    | 04/10/2020   | 72.00              | .00         |           |
| 01-000-2050 W/H LOCAL 150 UNION  | IUOE LOCAL 150 MEMBERSHIP  | #150 M 04/24/2 | LOCAL 150 MEMBERSHIP DUES    | 04/24/2020   | 72.00              | .00         |           |
| 01-000-2052 WITHHOLDING POLICE U | METROPOLITAN ALLIANCE OF   | #252 04/2020   | MAP #252 DUES 04/20          | 04/10/2020   | 608.00             | .00         |           |
| 01-000-2052 WITHHOLDING POLICE U | METROPOLITAN ALLIANCE OF   | #253 04/2020   | MAP #253 DUES 04/20          | 04/10/2020   | 152.00             | .00         |           |
| Total :                          |                            |                |                              |              | 1,557.76           | .00         |           |
| <b>LICENSES &amp; FEES</b>       |                            |                |                              |              |                    |             |           |
| 01-120-3300 VEHICLE STICKERS     | ALICIA GARCIA              | 04/30/20       | OVERPD PASSENGER STICKER     | 04/30/2020   | 37.00              | .00         |           |
| 01-120-3300 VEHICLE STICKERS     | J ROCK EXTERIORS           | 04/23/20       | OVERPD A B-TRUCK STICKER     | 04/23/2020   | 47.00              | .00         |           |
| Total LICENSES & FEES:           |                            |                |                              |              | 84.00              | .00         |           |
| <b>CITY COUNCIL &amp; BOARDS</b> |                            |                |                              |              |                    |             |           |
| 01-310-5310 MEMBERSHIPS          | NORTHWEST MUNICIPAL CONF   | 10693          | nwmc MEMBERSHIP              | 05/01/2020   | 8,291.00           | .00         |           |
| 01-310-7020 EQUIPMENT            | B & H PHOTO VIDEO          | 170556137      | AV EQUIPMENT                 | 04/27/2020   | 780.00             | .00         |           |
| 01-310-7020 EQUIPMENT            | B & H PHOTO VIDEO          | 857186110      | AV EQUIPMENT                 | 04/22/2020   | 289.97             | .00         |           |
| 01-310-7020 EQUIPMENT            | FULL COMPASS SYSTEMS LTD   | INC01742521    | AV EQUIPMENT                 | 04/27/2020   | 723.84             | .00         |           |
| Total CITY COUNCIL & BOARDS:     |                            |                |                              |              | 10,084.81          | .00         |           |
| <b>ADMINISTRATION</b>            |                            |                |                              |              |                    |             |           |
| 01-320-5100 PROFESSIONAL SERVIC  | FLEXSOURCE, LLC            | 20573          | APR 20 FSA & HRA FEES        | 04/25/2020   | 125.00             | .00         |           |
| 01-320-5105 PROFESSIONAL FEES -  | GEWALT HAMILTON ASSOCIAT   | 04/30/20       | MAR 20 ENGINEERING           | 04/30/2020   | 2,592.65           | .00         |           |
| 01-320-5105 PROFESSIONAL FEES -  | GEWALT HAMILTON ASSOCIAT   | 04/30/20       | MAR 20 ENGINEERING           | 04/30/2020   | 355.00             | .00         |           |
| 01-320-5105 PROFESSIONAL FEES -  | GEWALT HAMILTON ASSOCIAT   | 04/30/20       | MAR 20 ENGINEERING           | 04/30/2020   | 114.00             | .00         |           |
| 01-320-5106 PROFESSIONAL FEES -  | GEWALT HAMILTON ASSOCIAT   | 04/30/20       | MAR 20 ENGINEERING           | 04/30/2020   | 1,675.00           | .00         |           |
| 01-320-5130 COMPUTER CONSULTAN   | DEKIND COMPUTER CONSULT    | 28220          | JUN 20 COMPUTER CONSULTA     | 05/01/2020   | 3,510.00           | .00         |           |
| 01-320-5130 COMPUTER CONSULTAN   | DEKIND COMPUTER CONSULT    | 28252          | APR 20 OVERAGE/TRIP          | 05/01/2020   | 310.00             | .00         |           |
| 01-320-5220 PHOTOCOPY            | DE LAGE LANDEN FINANCIAL S | 67696303       | MAY 20 CH COPIER             | 04/17/2020   | 421.69             | .00         |           |
| 01-320-5222 LEGAL NOTICES        | DAILY HERALD               | 47028          | BUDGET HERING NOTICE         | 04/18/2020   | 64.80              | .00         |           |
| 01-320-5410 UTILITIES            | NICOR GAS                  | 04/24/20-9482  | PW SERVICE 03/24/20-04/24/20 | 04/24/2020   | 279.26             | .00         |           |
| 01-320-5410 UTILITIES            | NICOR GAS                  | 04/24/20-9865  | PD SERVICE 03/24/20-04/24/20 | 04/24/2020   | 135.59             | .00         |           |
| 01-320-5410 UTILITIES            | XTIVITY SOLUTIONS INC.     | 1656           | APR-JUN 20 PHONE/INTERNET    | 04/01/2020   | 1,226.00           | .00         |           |
| 01-320-5410 UTILITIES            | XTIVITY SOLUTIONS INC.     | 1657           | APR-JUN 20 CH ALARM SYSTE    | 04/01/2020   | 750.00             | .00         |           |
| 01-320-5700 OFFICE SUPPLIES      | LOGSDON OFFICE SUPPLY      | 1082151-001    | COPY PAPER                   | 04/20/2020   | 73.90              | .00         |           |
| 01-320-5700 OFFICE SUPPLIES      | WAREHOUSE DIRECT OFFICE    | 4646397-0      | PENS FOR CH                  | 04/21/2020   | 12.04              | .00         |           |

| GL Account and Title              | Vendor Name               | Invoice Number | Description                    | Invoice Date | Net Invoice Amount | Amount Paid | Date Paid  |
|-----------------------------------|---------------------------|----------------|--------------------------------|--------------|--------------------|-------------|------------|
| 01-320-5700 OFFICE SUPPLIES       | WAREHOUSE DIRECT OFFICE   | 4648821-0      | TONER FOR CH                   | 04/23/2020   | 94.39              | .00         |            |
| 01-320-5700 OFFICE SUPPLIES       | WAREHOUSE DIRECT OFFICE   | 4651018-0      | USB FLASH DRIVE FOR CH         | 04/24/2020   | 25.38              | .00         |            |
| 01-320-5700 OFFICE SUPPLIES       | WAREHOUSE DIRECT OFFICE   | 4653009-0      | OFFICE SUPPLIES                | 04/28/2020   | 87.65              | .00         |            |
| 01-320-5700 OFFICE SUPPLIES       | WAREHOUSE DIRECT OFFICE   | 4657793-0      | OFFICE SUPPLIES                | 05/04/2020   | 42.30              | .00         |            |
| 01-320-7020 EQUIPMENT             | DEKIND COMPUTER CONSULT   | 28153          | COMPUTERS FOR CH/PD/PW         | 04/21/2020   | 1,196.10           | .00         |            |
| Total ADMINISTRATION:             |                           |                |                                |              | 13,090.75          | .00         |            |
| <b>FINANCE</b>                    |                           |                |                                |              |                    |             |            |
| 01-322-5102 FINANCIAL SERVICES    | LAUTERBACH & AMEN LLP     | 45297          | APR 20 FINANCIAL SERVICES      | 05/01/2020   | 14,297.40          | .00         |            |
| Total FINANCE:                    |                           |                |                                |              | 14,297.40          | .00         |            |
| <b>LEGAL</b>                      |                           |                |                                |              |                    |             |            |
| 01-324-5122 CITY PROSECUTOR       | CYNTHIA LA MANTIA         | 04/21/20       | MAR 20 COURT REPORTING         | 04/21/2020   | 460.00             | .00         |            |
| Total LEGAL:                      |                           |                |                                |              | 460.00             | .00         |            |
| <b>BUILDING DEPARTMENT</b>        |                           |                |                                |              |                    |             |            |
| 01-340-5100 PROFESSIONAL SERVIC   | MICHAEL PORZYCKI          | 05/01/20       | PHONE REIMNURSEMENT            | 05/01/2020   | 43.75              | .00         |            |
| 01-340-5111 BILLABLE ENGINEERING  | GEWALT HAMILTON ASSOCIAT  | 04/30/20       | MAR 20 ENGINEERING             | 04/30/2020   | 1,547.00           | .00         |            |
| 01-340-5222 LEGAL NOTICES         | JOURNAL & TOPICS NEWSPAP  | 183280         | LEGAL NOTICE                   | 04/08/2020   | 156.39             | .00         |            |
| 01-340-7020 EQUIPMENT             | CANON FINANCIAL SERVICES  | 21397435       | MAY 20 BUILDING COPIER         | 05/03/2020   | 181.09             | .00         |            |
| Total BUILDING DEPARTMENT:        |                           |                |                                |              | 1,928.23           | .00         |            |
| <b>PUBLIC WORKS</b>               |                           |                |                                |              |                    |             |            |
| 01-350-4100 HEALTH INSURANCE      | MOE FUNDS                 | 06/2020        | PW JUNE PREMIUMS               | 05/04/2020   | 8,494.40           | .00         |            |
| 01-350-5020 VEHICLE MAINTENANCE   | ARLINGTON HEIGHTS FORD IN | 893655         | SQUAD SUSPENSION               | 04/21/2020   | 129.39             | .00         |            |
| 01-350-5020 VEHICLE MAINTENANCE   | CHICAGO PARTS AND SOUND L | 1-0138318      | BRAKE LIGHT SWITCH SQUAD       | 04/16/2020   | 34.59              | .00         |            |
| 01-350-5020 VEHICLE MAINTENANCE   | CHICAGO PARTS AND SOUND L | 1-0138340      | SQUAD WIPERS                   | 04/16/2020   | 36.48              | .00         |            |
| 01-350-5020 VEHICLE MAINTENANCE   | JUST TIRES MP INC.        | 566096         | TRUCK 843 TIRES                | 04/20/2020   | 586.56             | .00         |            |
| 01-350-5020 VEHICLE MAINTENANCE   | JUST TIRES MP INC.        | 566097         | SQUAD TIRES                    | 04/20/2020   | 562.96             | .00         |            |
| 01-350-5020 VEHICLE MAINTENANCE   | NAPA-HEIGHTS AUTOMOTIVE   | 3563-268143-2  | AUTO PARTS                     | 02/25/2020   | 155.99             | 155.99      | 04/28/2020 |
| 01-350-5020 VEHICLE MAINTENANCE   | NAPA-HEIGHTS AUTOMOTIVE   | 3563-268766-2  | AUTO PARTS REFUND              | 02/27/2020   | 155.99-            | 155.99-     | 04/28/2020 |
| 01-350-5020 VEHICLE MAINTENANCE   | NAPA-HEIGHTS AUTOMOTIVE   | 3563-277795-2  | AUTO filters                   | 04/07/2020   | 69.77              | 69.77       | 04/28/2020 |
| 01-350-5020 VEHICLE MAINTENANCE   | NAPA-HEIGHTS AUTOMOTIVE   | 3563-279452    | shop supply                    | 04/16/2020   | 45.36              | .00         |            |
| 01-350-5020 VEHICLE MAINTENANCE   | VALVOLINE LLC             | 132724095      | VEHICLE OIL                    | 04/13/2020   | 1,521.60           | .00         |            |
| 01-350-5031 SIGNAL MAINTENANCE    | STATE TREASURER           | 59103          | IDOT SIGNAL MAINT              | 05/01/2020   | 2,282.06           | .00         |            |
| 01-350-5104 PROF SERVICES - BUILD | UNIFIRST CORPORATION      | 081 1473719    | PW UNIFORMS & CARPET           | 04/17/2020   | 135.20             | .00         |            |
| 01-350-5411 WATER AND ELECTRIC P  | ILLINOIS-AMERICAN WATER C | 05/01/20-5629  | 401 Piper Ln 04/01/20-04/30/20 | 05/01/2020   | 259.67             | .00         |            |

| GL Account and Title             | Vendor Name                | Invoice Number | Description                    | Invoice Date | Net Invoice Amount | Amount Paid | Date Paid  |
|----------------------------------|----------------------------|----------------|--------------------------------|--------------|--------------------|-------------|------------|
| 01-350-5411 WATER AND ELECTRIC P | ILLINOIS-AMERICAN WATER C  | 05/01/20-5667  | 401 Piper Ln 05/01/20-05/29/20 | 05/01/2020   | 209.26             | .00         |            |
| 01-350-5650 LANDSCAPE SUPPLIES   | THE MULCH CENTER           | 110533         | TOP SOIL                       | 04/15/2020   | 54.00              | .00         |            |
| 01-350-5650 LANDSCAPE SUPPLIES   | TRUGREEN PROCESSING CEN    | 118178369      | PD LAWN TREATMENT              | 04/27/2020   | 99.76              | .00         |            |
| 01-350-5710 OPERATING SUPPLIES   | FAST MRO SUPPLIES, INC.    | 4955           | PW SUPPLIES-PAPER TOWELS       | 04/15/2020   | 1,811.35           | .00         |            |
| 01-350-5710 OPERATING SUPPLIES   | GRAINGER INC.              | 9507640465     | PW OPERATING SUPPLIES          | 04/17/2020   | 486.00             | .00         |            |
| 01-350-5710 OPERATING SUPPLIES   | WAREHOUSE DIRECT OFFICE    | 4645498-0      | PW OFFICE SUPPLIES             | 04/20/2020   | 15.54              | .00         |            |
| 01-350-5751 GASOLINE             | CONSERV FS INC.            | 102015259      | GASOLINE                       | 04/16/2020   | 975.91             | .00         |            |
| 01-350-7020 EQUIPMENT            | DEKIND COMPUTER CONSULT    | 28153          | COMPUTERS FOR CH/PD/PW         | 04/21/2020   | 2,362.22           | .00         |            |
| Total PUBLIC WORKS:              |                            |                |                                |              | 20,172.08          | 69.77       |            |
| <b>PUBLIC SAFETY</b>             |                            |                |                                |              |                    |             |            |
| 01-360-4100 HEALTH INSURANCE     | HMO ILLINOIS               | 04/16/20       | MAY 2020 HEALTH INSURANCE      | 04/16/2020   | 7,248.84           | .00         |            |
| 01-360-5101 PROFESSIONAL FEES -  | OMNI YOUTH SERVICES INC.   | 10COPH20       | VOCA GRANT EXPENSE - MAR       | 04/09/2020   | 6,673.67           | .00         |            |
| 01-360-5101 PROFESSIONAL FEES -  | OMNI YOUTH SERVICES INC.   | 11COPH20       | VOCA GRANT EXPENSE - APRIL     | 04/09/2020   | 6,673.67           | .00         |            |
| 01-360-5200 POSTAGE              | US POSTAL SERVICE          | 04/21/20       | PD POSTAGE #37 67 29 87        | 04/21/2020   | 1,000.00           | .00         |            |
| 01-360-5220 PHOTOCOPY            | DE LAGE LANDEN FINANCIAL S | 67696964       | JUN 20 PD COPIER               | 04/17/2020   | 1,376.59           | .00         |            |
| 01-360-5240 NORTHWEST CENTRAL    | NW CENTRAL 9-1-1 SYSTEM    | 8895           | MAY 2020 MEMBER ASSESSME       | 04/01/2020   | 20,305.19          | .00         |            |
| 01-360-5240 NORTHWEST CENTRAL    | NW CENTRAL 9-1-1 SYSTEM    | 8909           | JUN 20 MEMBERSHIP              | 05/01/2020   | 20,305.19          | .00         |            |
| 01-360-5310 MEMBERSHIPS          | ASSOCIATION OF POLICE SOCI | 04/20/20       | 2020 SOCIAL WORKERS MEMB       | 04/20/2020   | 120.00             | .00         |            |
| 01-360-5310 MEMBERSHIPS          | NORTHERN IL POLICE ALARM   | 13374          | 2020-2021 EMERGENCY SERVI      | 05/01/2020   | 400.00             | .00         |            |
| 01-360-5310 MEMBERSHIPS          | NORTHERN IL POLICE ALARM   | 13375          | 2020-2021 EMERGENCY SERVI      | 05/01/2020   | 4,800.00           | .00         |            |
| 01-360-5310 MEMBERSHIPS          | NORTHERN IL POLICE ALARM   | 13376          | 2020-2021 MOBILE FIELD FORC    | 05/01/2020   | 1,005.00           | .00         |            |
| 01-360-5321 AUTO EXPENSE         | ILLINOIS SECRETARY OF STAT | 04/06/20-2     | TITLE & TRANSFER               | 04/06/2020   | 150.00             | 150.00      | 05/01/2020 |
| 01-360-5330 TRAINING             | MT. PROSPECT/PROSPECT HEI  | 664            | DUES & LUNCHESES FOR QTR EN    | 04/28/2020   | 164.00             | .00         |            |
| 01-360-5610 EQUIPMENT MAINTENAN  | ID NETWORKS INC            | 276082         | QUARTERLY SERVICE MAINT F      | 05/01/2020   | 2,188.00           | .00         |            |
| 01-360-5610 EQUIPMENT MAINTENAN  | ID NETWORKS INC            | 276083         | QUARTERLY SERVICE MAINT F      | 05/01/2020   | 1,123.75           | .00         |            |
| 01-360-5610 EQUIPMENT MAINTENAN  | MPC COMMUNICATIONS & LIG   | 20-1071        | SQUAD CAR MAINTENANCE 60       | 03/10/2020   | 385.00             | .00         |            |
| 01-360-5610 EQUIPMENT MAINTENAN  | MPC COMMUNICATIONS & LIG   | 20-1109        | SQUAD CAR MAINTENANCE 60       | 04/20/2020   | 311.45             | .00         |            |
| 01-360-5610 EQUIPMENT MAINTENAN  | PORTER LEE CORPORATION     | 23642          | ANNUAL SUPPORT                 | 04/01/2020   | 965.00             | .00         |            |
| 01-360-5610 EQUIPMENT MAINTENAN  | SUBURBAN ACCENTS INC.      | 29474          | GRAPHICS & LETTERING ON S      | 04/20/2020   | 575.00             | .00         |            |
| 01-360-5610 EQUIPMENT MAINTENAN  | VERIZON WIRELESS           | 9852305611     | APR 2020 WIRELESS              | 04/10/2020   | 1,026.27           | .00         |            |
| 01-360-5710 OPERATING SUPPLIES   | POINT EMBLEMS              | 10158          | CHALLENGE COINS                | 04/30/2020   | 2,145.00           | .00         |            |
| 01-360-5741 CLOTHING             | JG UNIFORMS INC            | 70860          | PD CLOTHING                    | 04/20/2020   | 325.50             | .00         |            |
| 01-360-5741 CLOTHING             | JG UNIFORMS INC            | 70864          | PD CLOTHING                    | 04/20/2020   | 158.50             | .00         |            |
| 01-360-5741 CLOTHING             | JG UNIFORMS INC            | 71137          | PD CLOTHING                    | 04/29/2020   | 610.00             | .00         |            |
| 01-360-5741 CLOTHING             | RAY O'HERRON CO INC        | 2024392-IN     | PD CLOTHING                    | 04/24/2020   | 107.44             | .00         |            |
| 01-360-5741 CLOTHING             | RAY O'HERRON CO INC        | 2025430-IN     | PD CLOTHING                    | 05/01/2020   | 396.90             | .00         |            |
| 01-360-5741 CLOTHING             | TODD GODAIR                | 031320         | WORK BOOTS                     | 03/13/2020   | 257.49             | 257.49      | 05/01/2020 |
| 01-360-5820 PUBLICATIONS         | JOURNAL & TOPICS NEWSPAP   | 04/13/20       | PD 1 YR SUBSCRIPTION           | 04/13/2020   | 39.00              | .00         |            |
| 01-360-5990 COVID-19 EXPENSES    | ULINE                      | 119314688      | FRESH SCENT WIPES              | 04/24/2020   | 153.00             | .00         |            |

| GL Account and Title          | Vendor Name             | Invoice Number | Description            | Invoice Date | Net Invoice Amount | Amount Paid | Date Paid |
|-------------------------------|-------------------------|----------------|------------------------|--------------|--------------------|-------------|-----------|
| 01-360-5990 COVID-19 EXPENSES | ULINE                   | 119314689      | FRESH SCENT WIPES      | 04/24/2020   | 230.54             | .00         |           |
| 01-360-7020 EQUIPMENT         | DEKIND COMPUTER CONSULT | 28153          | COMPUTERS FOR CH/PD/PW | 04/21/2020   | 1,181.11           | .00         |           |
| Total PUBLIC SAFETY:          |                         |                |                        |              | 82,401.10          | 407.49      |           |
| <b>OTHER EXPENSES</b>         |                         |                |                        |              |                    |             |           |
| 01-380-5975 SALES TAX REBATE  | THORTONS LLC            | 02/28/20       | REVENUE SHARING        | 02/28/2020   | 2,804.67           | .00         |           |
| Total OTHER EXPENSES:         |                         |                |                        |              | 2,804.67           | .00         |           |
| Total GENERAL FUND:           |                         |                |                        |              | 146,880.80         | 477.26      |           |

| GL Account and Title                        | Vendor Name           | Invoice Number | Description               | Invoice Date | Net Invoice Amount | Amount Paid | Date Paid |
|---------------------------------------------|-----------------------|----------------|---------------------------|--------------|--------------------|-------------|-----------|
| <b>PALATINE/MILWAUKEE TIF FUND EXPENSES</b> |                       |                |                           |              |                    |             |           |
| 12-300-5102 FINANCIAL SERVICES              | LAUTERBACH & AMEN LLP | 45297          | APR 20 FINANCIAL SERVICES | 05/01/2020   | 549.90             | .00         |           |
| Total EXPENSES:                             |                       |                |                           |              | 549.90             | .00         |           |
| Total PALATINE/MILWAUKEE TIF FUND:          |                       |                |                           |              | 549.90             | .00         |           |

| GL Account and Title             | Vendor Name           | Invoice Number | Description               | Invoice Date | Net Invoice Amount | Amount Paid | Date Paid |
|----------------------------------|-----------------------|----------------|---------------------------|--------------|--------------------|-------------|-----------|
| <b>TOURISM DISTRICT EXPENSES</b> |                       |                |                           |              |                    |             |           |
| 13-300-5102 FINANCIAL SERVICES   | LAUTERBACH & AMEN LLP | 45297          | APR 20 FINANCIAL SERVICES | 05/01/2020   | 549.90             | .00         |           |
| Total EXPENSES:                  |                       |                |                           |              | 549.90             | .00         |           |
| Total TOURISM DISTRICT:          |                       |                |                           |              | 549.90             | .00         |           |

| GL Account and Title           | Vendor Name     | Invoice Number | Description     | Invoice Date | Net Invoice Amount | Amount Paid | Date Paid |
|--------------------------------|-----------------|----------------|-----------------|--------------|--------------------|-------------|-----------|
| <b>DEA SEIZURE FUND</b>        |                 |                |                 |              |                    |             |           |
| <b>EXPENSES</b>                |                 |                |                 |              |                    |             |           |
| 16-300-5710 OPERATING SUPPLIES | WCS PHOTOGRAPHY | PRPD2019       | PD GROUP PHOTOS | 01/23/2020   | 186.00             | .00         |           |
| Total EXPENSES:                |                 |                |                 |              | 186.00             | .00         |           |
| Total DEA SEIZURE FUND:        |                 |                |                 |              | 186.00             | .00         |           |

| GL Account and Title                      | Vendor Name        | Invoice Number | Description      | Invoice Date | Net Invoice Amount | Amount Paid | Date Paid |
|-------------------------------------------|--------------------|----------------|------------------|--------------|--------------------|-------------|-----------|
| <b>SOLID WASTE DISPOSAL FUND EXPENSES</b> |                    |                |                  |              |                    |             |           |
| 17-300-5420 SWANCC CHARGES                | SOLID WASTE AGENCY | 6455           | JUN 20 O&M COSTS | 05/01/2020   | 29,570.09          | .00         |           |
| Total EXPENSES:                           |                    |                |                  |              | 29,570.09          | .00         |           |
| Total SOLID WASTE DISPOSAL FUND:          |                    |                |                  |              | 29,570.09          | .00         |           |

| GL Account and Title           | Vendor Name           | Invoice Number | Description               | Invoice Date | Net Invoice Amount | Amount Paid | Date Paid |
|--------------------------------|-----------------------|----------------|---------------------------|--------------|--------------------|-------------|-----------|
| <b>PALATINE ROAD TIF FUND</b>  |                       |                |                           |              |                    |             |           |
| <b>EXPENSES</b>                |                       |                |                           |              |                    |             |           |
| 18-300-5102 FINANCIAL SERVICES | LAUTERBACH & AMEN LLP | 45297          | APR 20 FINANCIAL SERVICES | 05/01/2020   | 549.90             | .00         |           |
| Total EXPENSES:                |                       |                |                           |              | 549.90             | .00         |           |
| Total PALATINE ROAD TIF FUND:  |                       |                |                           |              | 549.90             | .00         |           |

| GL Account and Title             | Vendor Name            | Invoice Number | Description      | Invoice Date | Net Invoice Amount | Amount Paid | Date Paid |
|----------------------------------|------------------------|----------------|------------------|--------------|--------------------|-------------|-----------|
| <b>CAPITAL IMPROVEMENTS</b>      |                        |                |                  |              |                    |             |           |
| 30-550-7021 EQUIPMENT - INFO TEC | XTIVITY SOLUTIONS INC. | 1655           | PD CAMERA REPAIR | 04/17/2020   | 780.00             | .00         |           |
| Total :                          |                        |                |                  |              | 780.00             | .00         |           |
| Total CAPITAL IMPROVEMENTS:      |                        |                |                  |              | 780.00             | .00         |           |

| GL Account and Title          | Vendor Name | Invoice Number | Description           | Invoice Date | Net Invoice Amount | Amount Paid | Date Paid |
|-------------------------------|-------------|----------------|-----------------------|--------------|--------------------|-------------|-----------|
| <b>ROAD CONSTRUCTION DEBT</b> |             |                |                       |              |                    |             |           |
| <b>DEBT SERVICE</b>           |             |                |                       |              |                    |             |           |
| 41-400-6010 INTEREST          | US BANK NA  | 1589555        | SERIES 2013 INTEREST  | 04/24/2020   | 30,116.25          | .00         |           |
| 41-400-6010 INTEREST          | US BANK NA  | 1589555        | SERIES 2011A INTEREST | 04/24/2020   | 54,050.00          | .00         |           |
| 41-400-6010 INTEREST          | US BANK NA  | 1589555        | SERIES 2012 INTEREST  | 04/24/2020   | 30,513.75          | .00         |           |
| Total DEBT SERVICE:           |             |                |                       |              | 114,680.00         | .00         |           |
| Total ROAD CONSTRUCTION DEBT: |             |                |                       |              | 114,680.00         | .00         |           |

| GL Account and Title | Vendor Name | Invoice Number | Description                | Invoice Date | Net Invoice Amount | Amount Paid | Date Paid |
|----------------------|-------------|----------------|----------------------------|--------------|--------------------|-------------|-----------|
| <b>SSA #6 DEBT</b>   |             |                |                            |              |                    |             |           |
| <b>DEBT SERVICE</b>  |             |                |                            |              |                    |             |           |
| 46-400-6010 INTEREST | US BANK NA  | 1589560        | SSA#6 SERIES 2018 INTEREST | 04/24/2020   | 26,245.00          | .00         |           |
| Total DEBT SERVICE:  |             |                |                            |              | 26,245.00          | .00         |           |
| Total SSA #6 DEBT:   |             |                |                            |              | 26,245.00          | .00         |           |

| GL Account and Title            | Vendor Name                | Invoice Number | Description               | Invoice Date | Net Invoice Amount | Amount Paid | Date Paid |
|---------------------------------|----------------------------|----------------|---------------------------|--------------|--------------------|-------------|-----------|
| <b>WATER FUND EXPENSES</b>      |                            |                |                           |              |                    |             |           |
| 51-300-4010 OVERTIME            | ADAM BIONDO                | 04/21/20       | MEAL ALLOWANCE PER CONT   | 04/21/2020   | 18.00              | .00         |           |
| 51-300-4010 OVERTIME            | JOE KRON                   | 04/21/20       | MEAL ALLOWANCE PER UNION  | 04/21/2020   | 18.00              | .00         |           |
| 51-300-4010 OVERTIME            | JOSEPH CASSATA             | 04/21/20       | MEAL ALLOWANCE PER UNION  | 04/21/2020   | 18.00              | .00         |           |
| 51-300-4010 OVERTIME            | SEAN HEBER                 | 04/21/20       | MEAL ALLOWANCE PER UNION  | 04/21/2020   | 18.00              | .00         |           |
| 51-300-4100 HEALTH INSURANCE    | MOE FUNDS                  | 06/2020        | PW JUNE PREMIUMS          | 05/04/2020   | 2,324.00           | .00         |           |
| 51-300-5050 SYSTEM MAINTENANCE  | AMERICAN WELDING & GAS, IN | 07044912       | WATER SYSTEM FREEZE GAS   | 04/15/2020   | 23.80              | .00         |           |
| 51-300-5050 SYSTEM MAINTENANCE  | WATER PRODUCTS COMPANY     | 0294803        | FIRE HYDRANT ASSEMBLY     | 04/16/2020   | 2,825.00           | .00         |           |
| 51-300-5100 PROFESSIONAL SERVIC | M.E. SIMPSON CO INC        | 35048          | VALVE ASSESSMENT/ENGINEE  | 04/28/2020   | 1,980.00           | .00         |           |
| 51-300-5100 PROFESSIONAL SERVIC | METROPOLITAN INDUSTRIES I  | INV015985      | WATER SYSTEM DATA SERVIC  | 04/15/2020   | 313.00             | .00         |           |
| 51-300-5102 FINANCIAL SERVICES  | LAUTERBACH & AMEN LLP      | 45297          | APR 20 FINANCIAL SERVICES | 05/01/2020   | 3,024.45           | .00         |           |
| 51-300-5410 UTILITIES           | VERIZON WIRELESS           | 9853176852     | 03/24-04/23 SCADA         | 04/23/2020   | 40.01              | .00         |           |
| 51-300-5412 WATER               | VILLAGE OF MOUNT PROSPEC   | 04/15/20-3288- | MAR 20 3288-001           | 04/15/2020   | 477.58             | .00         |           |
| Total EXPENSES:                 |                            |                |                           |              | 11,079.84          | .00         |           |
| <b>DEBT SERVICE</b>             |                            |                |                           |              |                    |             |           |
| 51-400-6010 INTEREST            | US BANK NA                 | 1589555        | SERIES 2010 INTEREST      | 04/24/2020   | 8,195.00           | .00         |           |
| Total DEBT SERVICE:             |                            |                |                           |              | 8,195.00           | .00         |           |
| Total WATER FUND:               |                            |                |                           |              | 19,274.84          | .00         |           |

| GL Account and Title  | Vendor Name | Invoice Number | Description             | Invoice Date | Net Invoice Amount | Amount Paid | Date Paid |
|-----------------------|-------------|----------------|-------------------------|--------------|--------------------|-------------|-----------|
| <b>PARKING FUND</b>   |             |                |                         |              |                    |             |           |
| <b>EXPENSES</b>       |             |                |                         |              |                    |             |           |
| 52-300-5410 UTILITIES | NICOR GAS   | 04/24/20-2024  | METRA 03/24/20-04/24/20 | 04/24/2020   | 93.78              | .00         |           |
| Total EXPENSES:       |             |                |                         |              | 93.78              | .00         |           |
| Total PARKING FUND:   |             |                |                         |              | 93.78              | .00         |           |

| GL Account and Title                | Vendor Name               | Invoice Number | Description                | Invoice Date | Net Invoice Amount | Amount Paid | Date Paid |
|-------------------------------------|---------------------------|----------------|----------------------------|--------------|--------------------|-------------|-----------|
| <b>SANITARY SEWER FUND EXPENSES</b> |                           |                |                            |              |                    |             |           |
| 53-300-5050 SYSTEM MAINTENANCE      | STANDARD EQUIPMENT CO     | P19596         | SEWER TRUCK PARTS          | 01/22/2020   | 323.05             | .00         |           |
| 53-300-5102 FINANCIAL SERVICES      | LAUTERBACH & AMEN LLP     | 45297          | APR 20 FINANCIAL SERVICES  | 05/01/2020   | 3,024.45           | .00         |           |
| Total EXPENSES:                     |                           |                |                            |              | 3,347.50           | .00         |           |
| <b>CAPITAL OUTLAY GENERAL</b>       |                           |                |                            |              |                    |             |           |
| 53-500-7051 SYSTEM IMPROVEMENT      | AMERICAN UNDERGROUND      | 9113           | 2020 SANITARY SEWER TELEVI | 03/31/2020   | 75,633.44          | .00         |           |
| 53-500-7051 SYSTEM IMPROVEMENT      | GANZIANO SEWER & WATER, I | 1062           | SEWER REHABILITATION       | 04/15/2020   | 8,844.48           | .00         |           |
| Total CAPITAL OUTLAY GENERAL:       |                           |                |                            |              | 84,477.92          | .00         |           |
| Total SANITARY SEWER FUND:          |                           |                |                            |              | 87,825.42          | .00         |           |

| GL Account and Title                   | Vendor Name            | Invoice Number | Description | Invoice Date | Net Invoice Amount | Amount Paid | Date Paid |
|----------------------------------------|------------------------|----------------|-------------|--------------|--------------------|-------------|-----------|
| <b>ROAD &amp; BUILDING BOND ESCROW</b> |                        |                |             |              |                    |             |           |
| 72-000-2310 DEPOSIT ROAD/BUILDE        | STERLING BUILDERS, INC | 04/17/20       | BOND REFUND | 04/17/2020   | 3,950.00           | .00         |           |
| Total :                                |                        |                |             |              | 3,950.00           | .00         |           |
| Total ROAD & BUILDING BOND ESCROW:     |                        |                |             |              | 3,950.00           | .00         |           |
| Grand Totals:                          |                        |                |             |              | 431,135.63         | 477.26      |           |

| GL Account and Title                   | Net Invoice Amount | Amount Paid | Date Paid |
|----------------------------------------|--------------------|-------------|-----------|
| <b>GENERAL FUND</b>                    |                    |             |           |
| Total GENERAL FUND:                    | 146,880.80         | 477.26      |           |
| <b>PALATINE/MILWAUKEE TIF FUND</b>     |                    |             |           |
| Total PALATINE/MILWAUKEE TIF FUND:     | 549.90             | .00         |           |
| <b>TOURISM DISTRICT</b>                |                    |             |           |
| Total TOURISM DISTRICT:                | 549.90             | .00         |           |
| <b>DEA SEIZURE FUND</b>                |                    |             |           |
| Total DEA SEIZURE FUND:                | 186.00             | .00         |           |
| <b>SOLID WASTE DISPOSAL FUND</b>       |                    |             |           |
| Total SOLID WASTE DISPOSAL FUND:       | 29,570.09          | .00         |           |
| <b>PALATINE ROAD TIF FUND</b>          |                    |             |           |
| Total PALATINE ROAD TIF FUND:          | 549.90             | .00         |           |
| <b>CAPITAL IMPROVEMENTS</b>            |                    |             |           |
| Total CAPITAL IMPROVEMENTS:            | 780.00             | .00         |           |
| <b>ROAD CONSTRUCTION DEBT</b>          |                    |             |           |
| Total ROAD CONSTRUCTION DEBT:          | 114,680.00         | .00         |           |
| <b>SSA #6 DEBT</b>                     |                    |             |           |
| Total SSA #6 DEBT:                     | 26,245.00          | .00         |           |
| <b>WATER FUND</b>                      |                    |             |           |
| Total WATER FUND:                      | 19,274.84          | .00         |           |
| <b>PARKING FUND</b>                    |                    |             |           |
| Total PARKING FUND:                    | 93.78              | .00         |           |
| <b>SANITARY SEWER FUND</b>             |                    |             |           |
| Total SANITARY SEWER FUND:             | 87,825.42          | .00         |           |
| <b>ROAD &amp; BUILDING BOND ESCROW</b> |                    |             |           |
| Total ROAD & BUILDING BOND ESCROW:     | 3,950.00           | .00         |           |
| Grand Totals:                          | 431,135.63         | 477.26      |           |

| GL Account and Title | Net Invoice Amount | Amount Paid | Date Paid |
|----------------------|--------------------|-------------|-----------|
|----------------------|--------------------|-------------|-----------|

---